



*Barton Springs  
Bathhouse*  
REHABILITATION

**Update  
October 24, 2023**




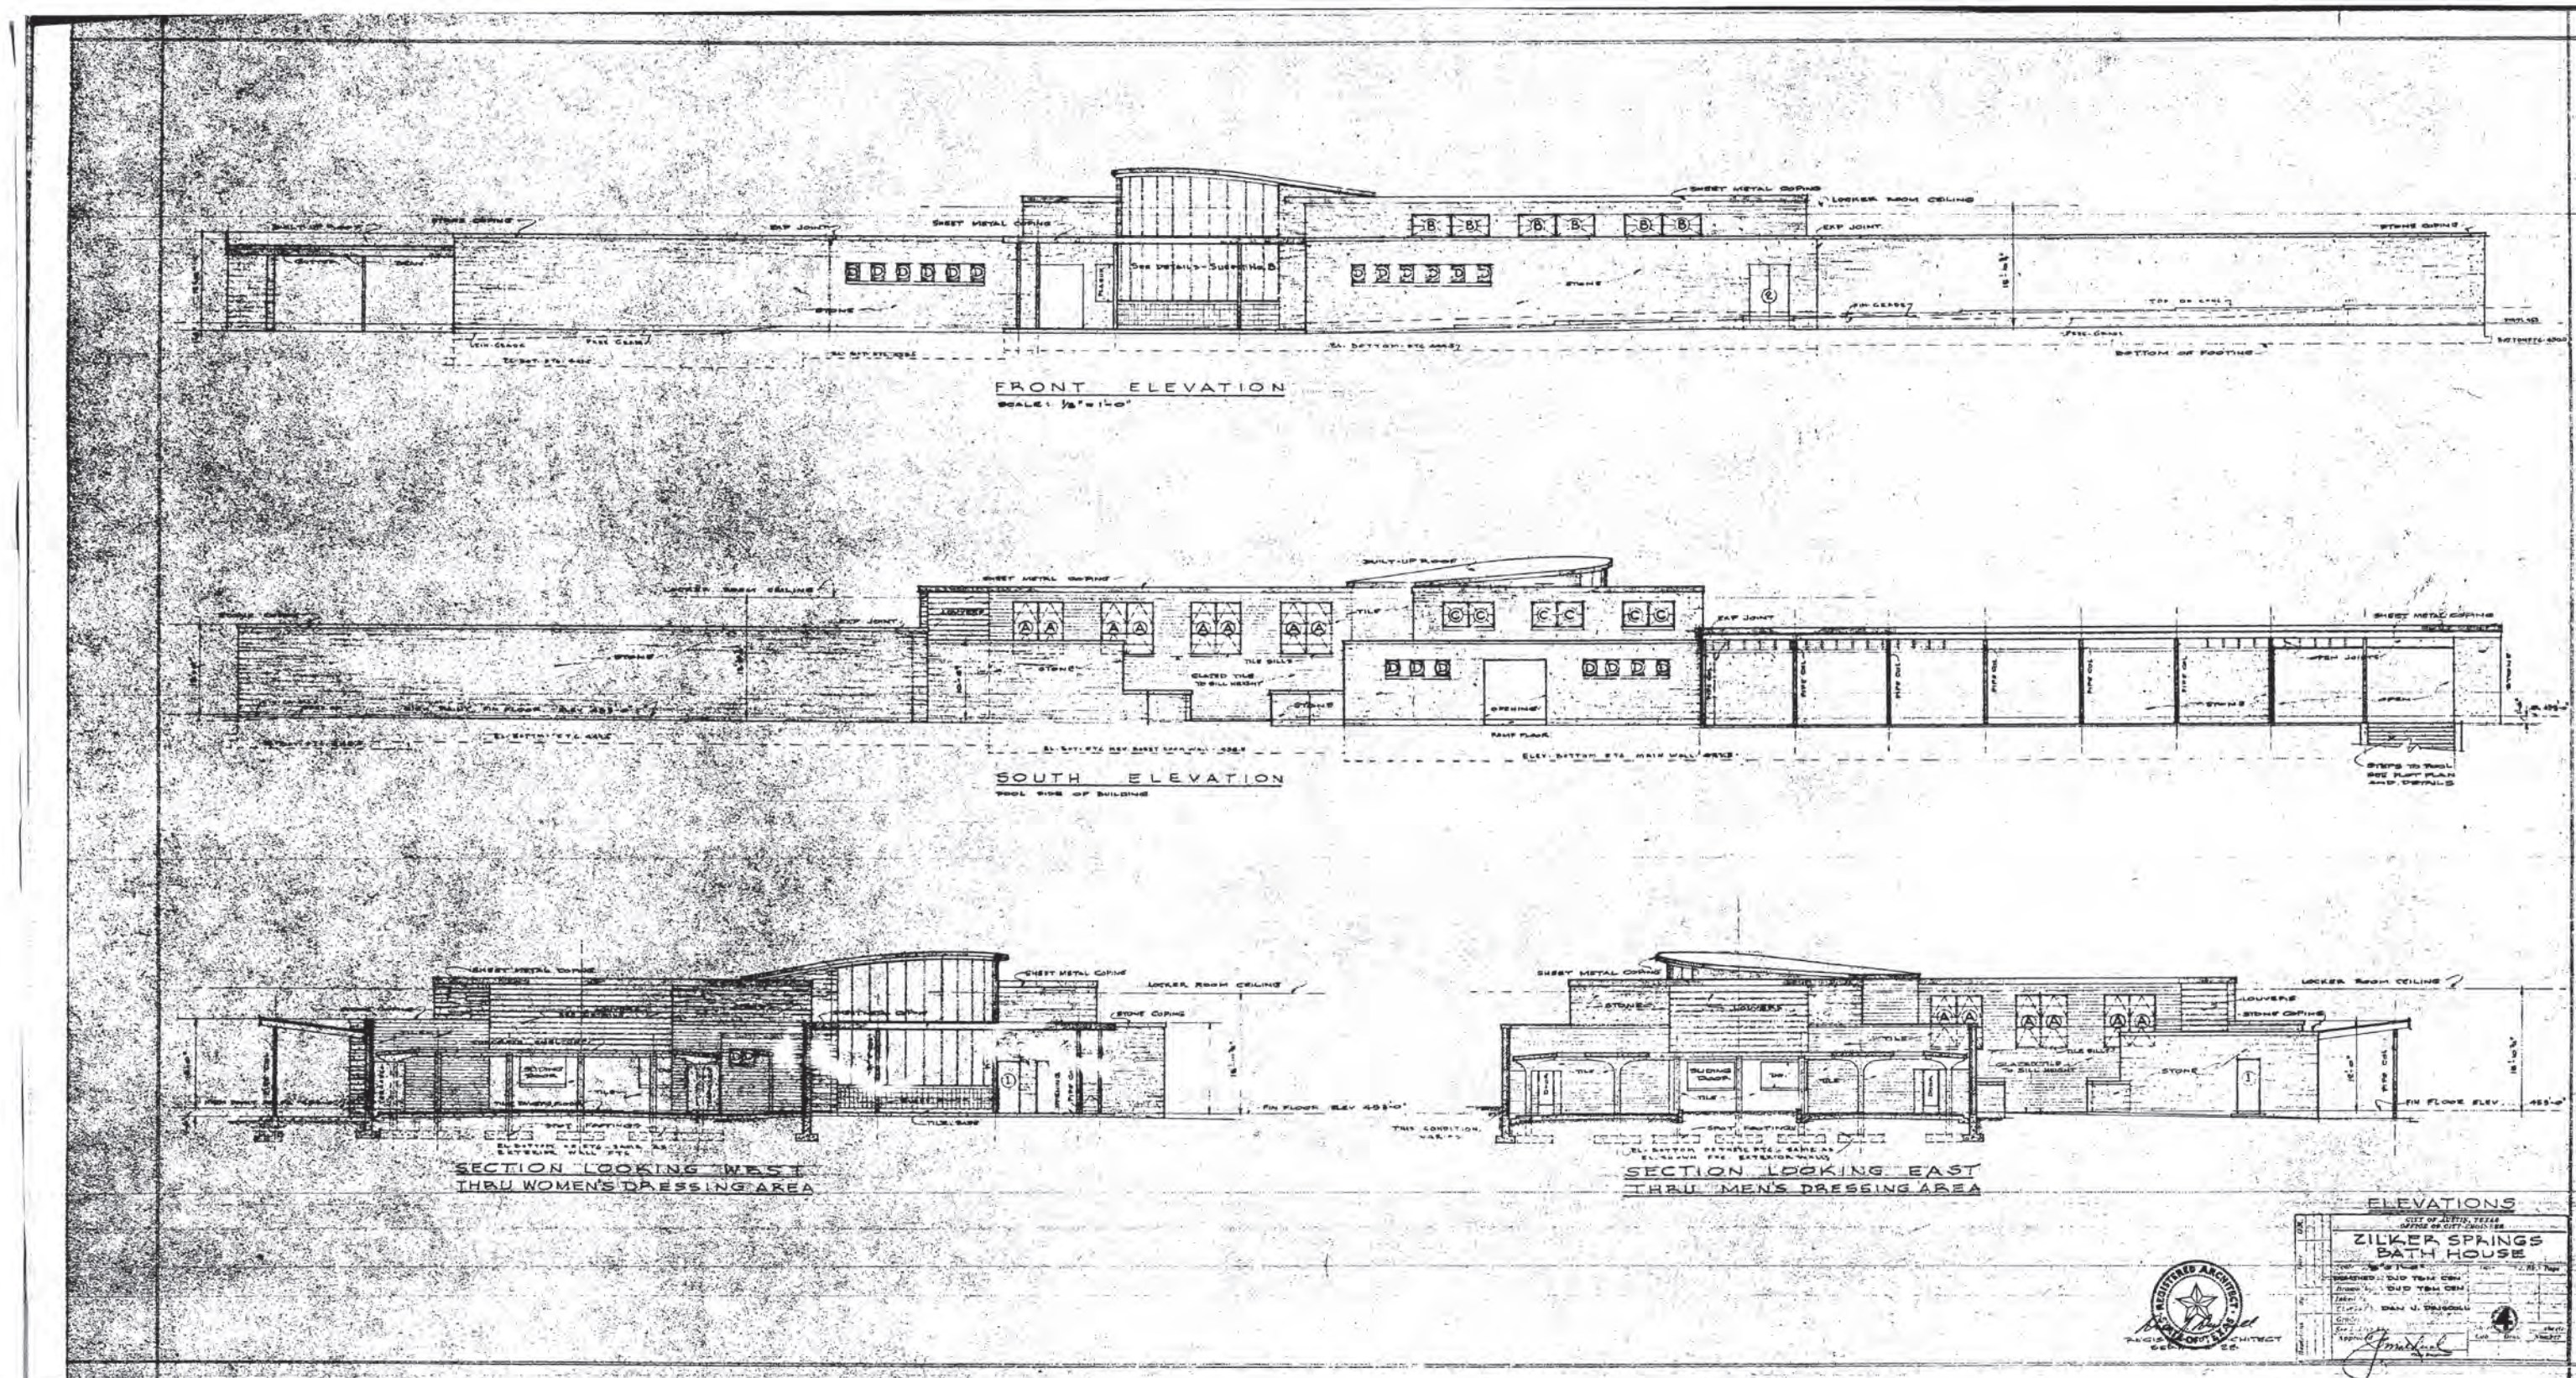

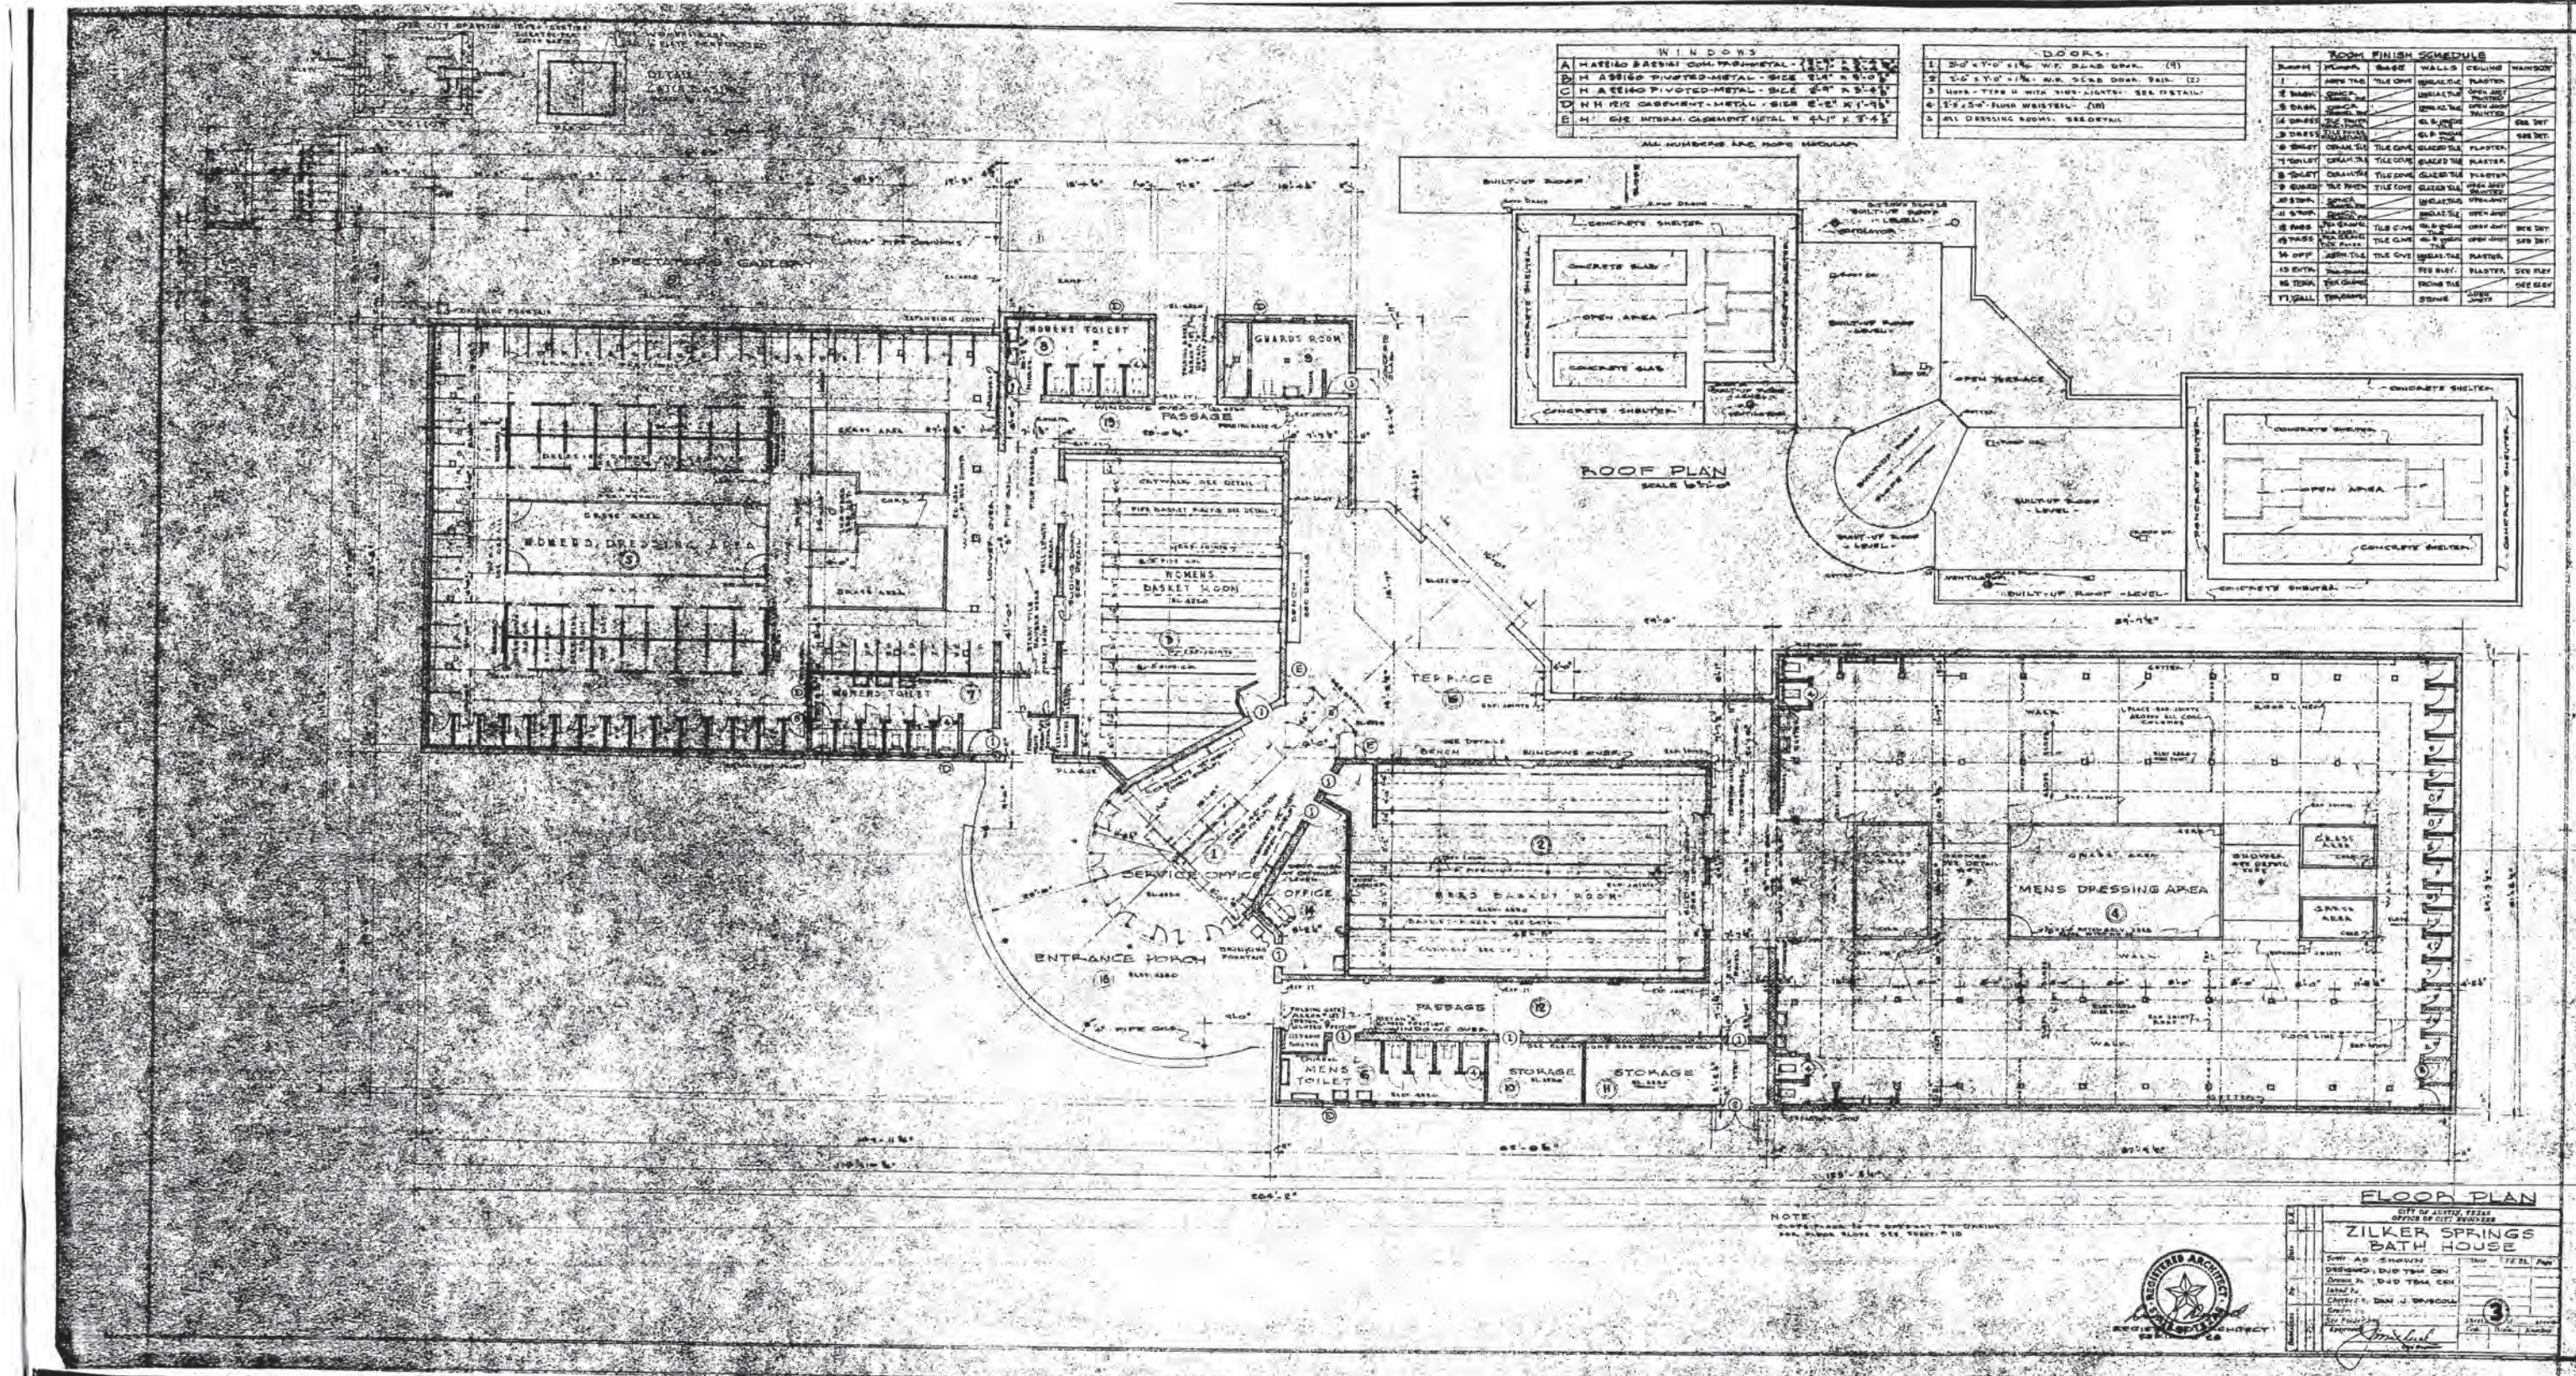







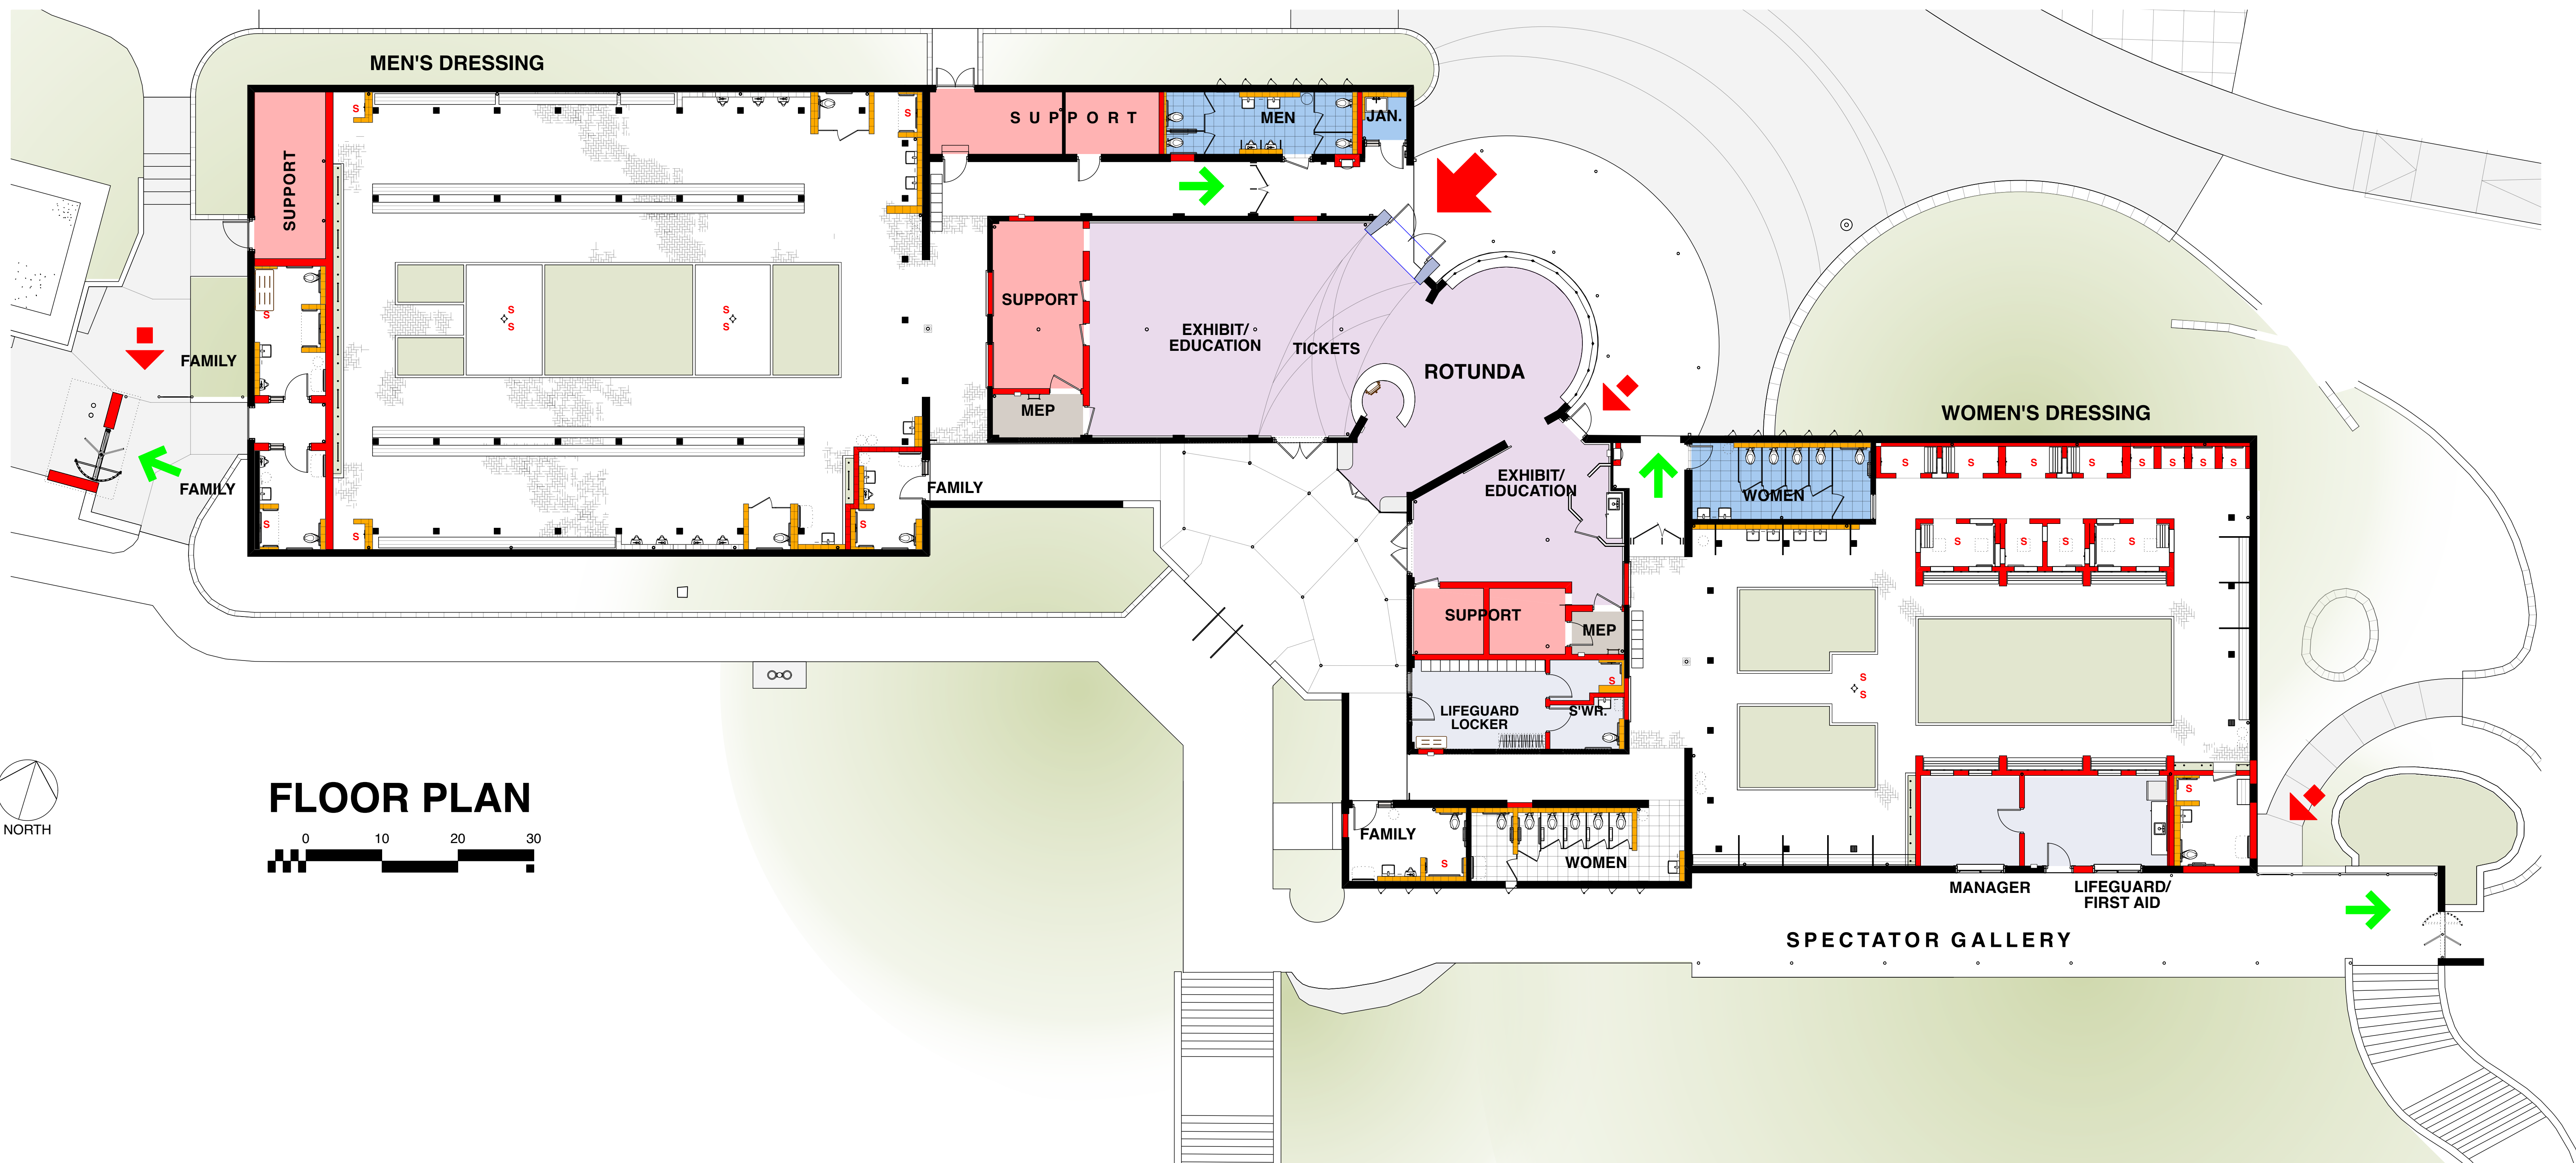



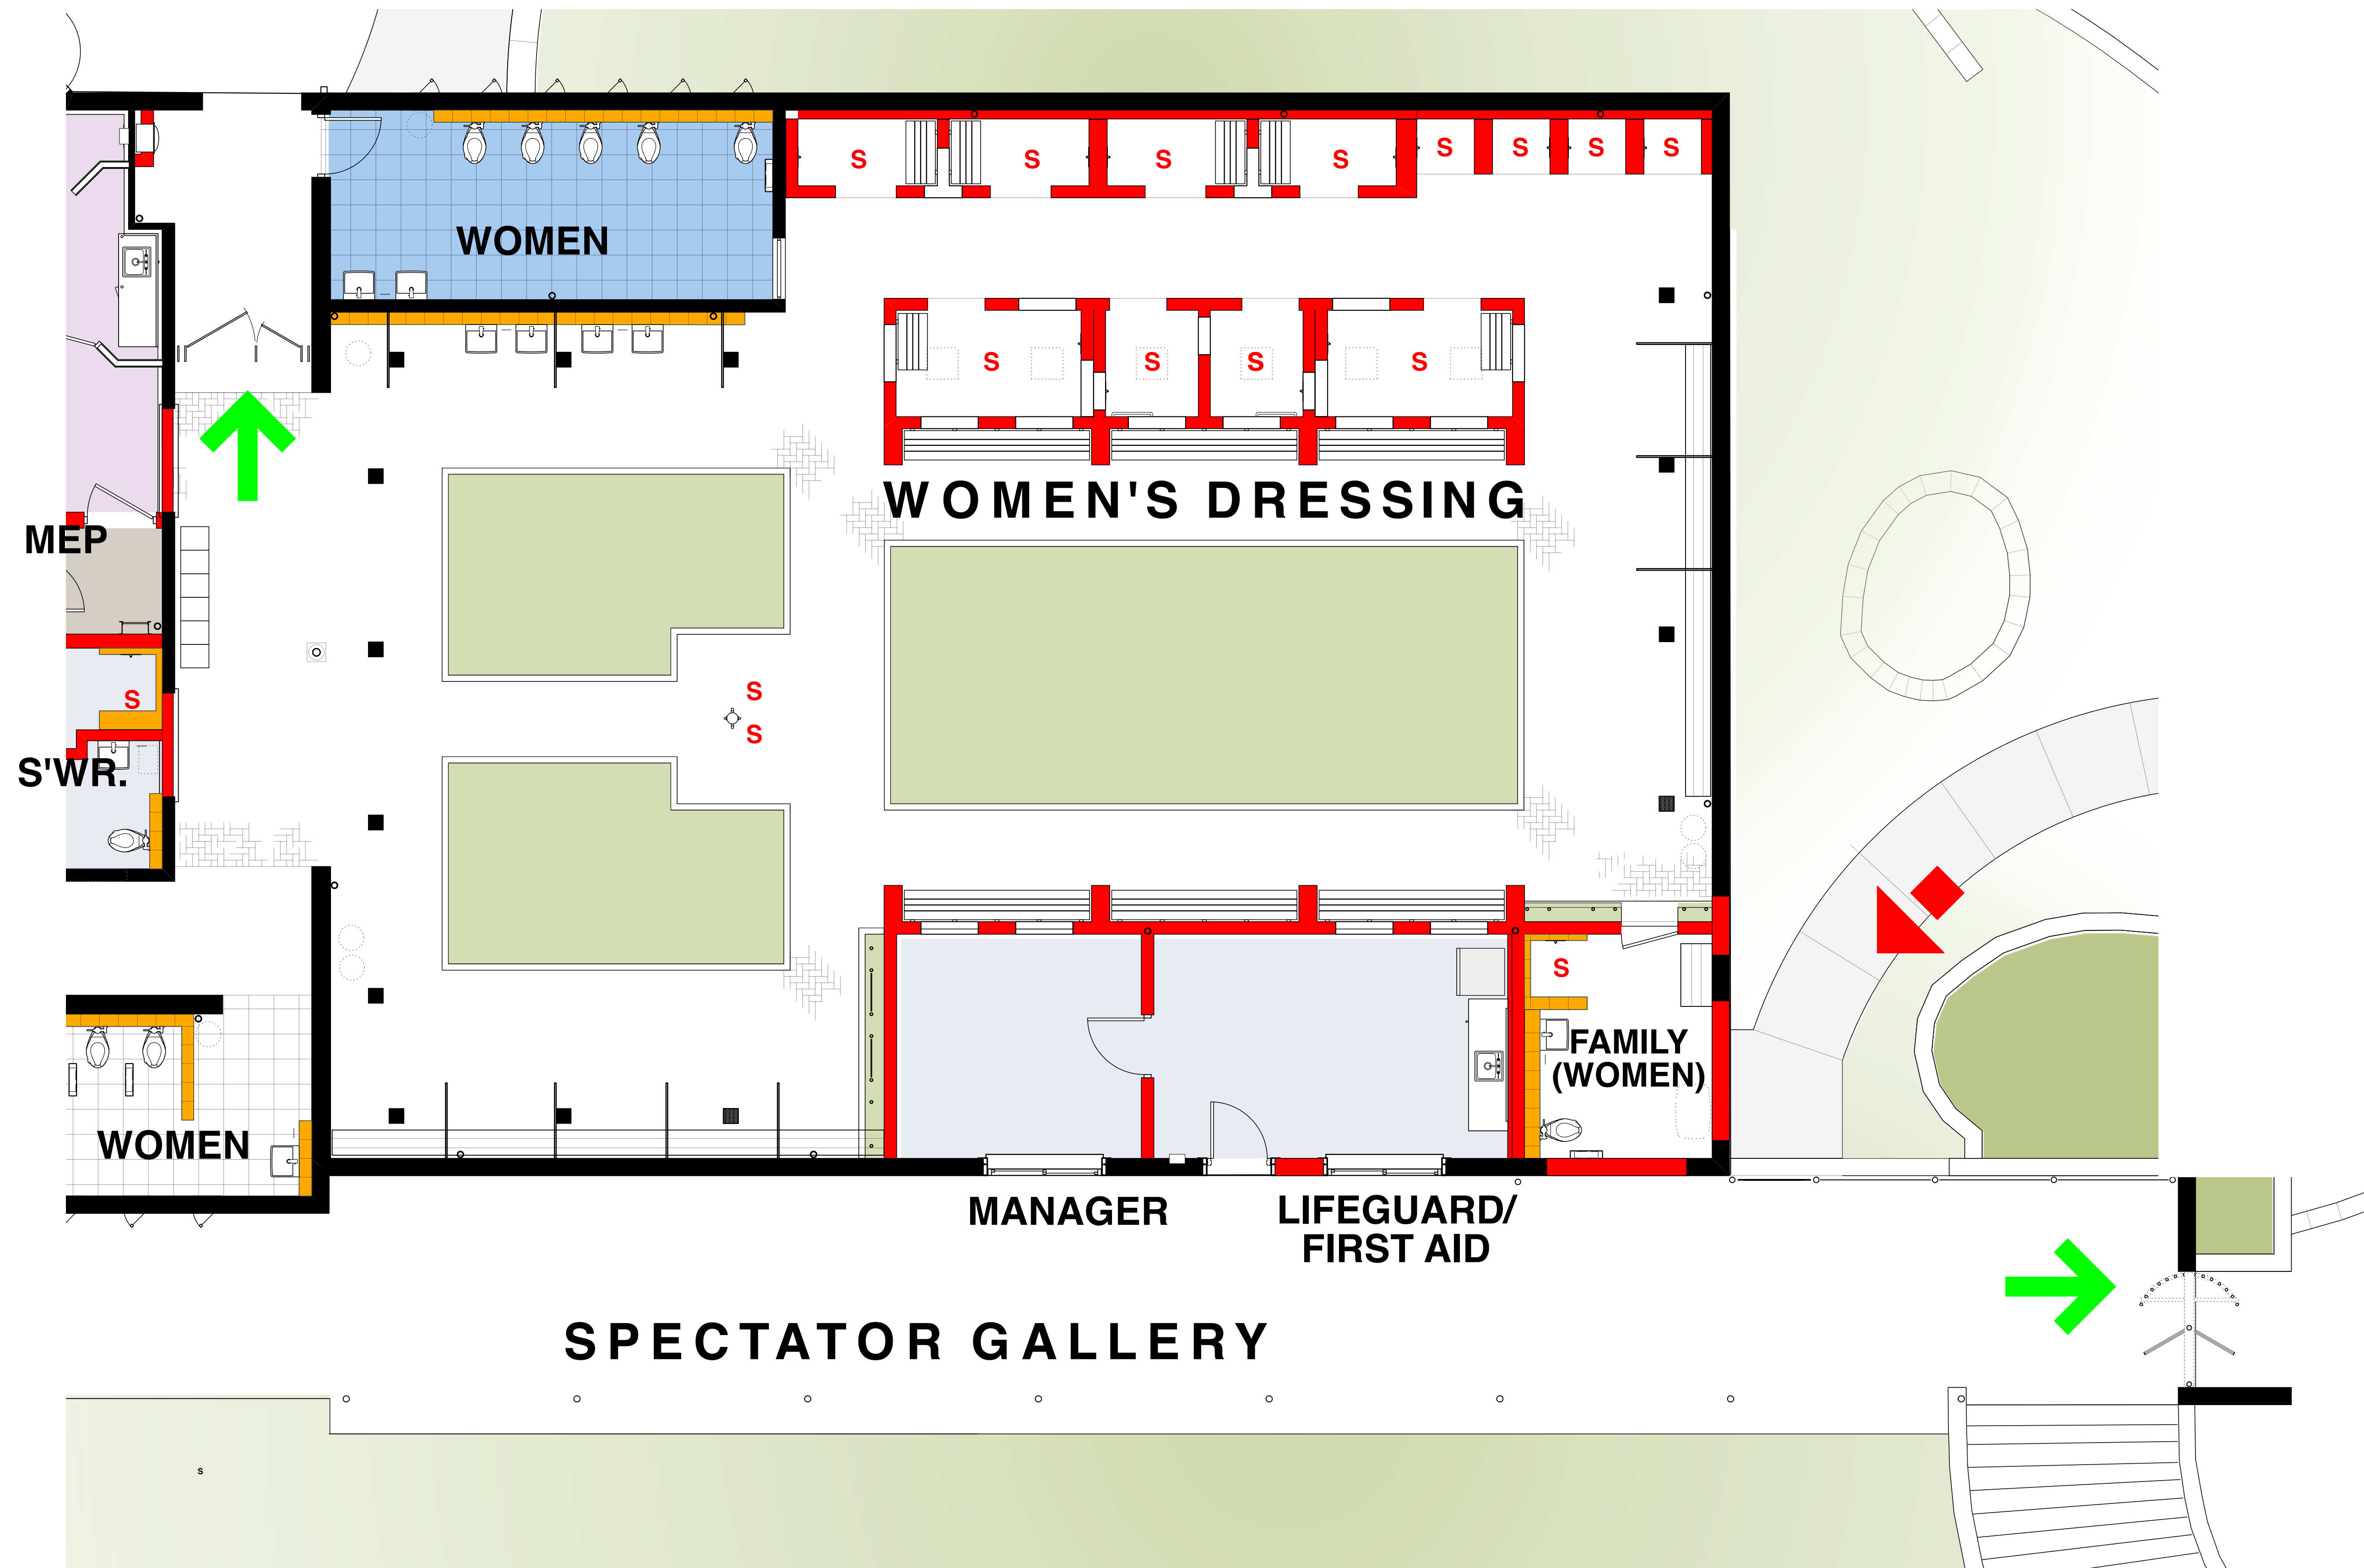

**WOMEN'S DRESSING  
FLOOR PLAN**

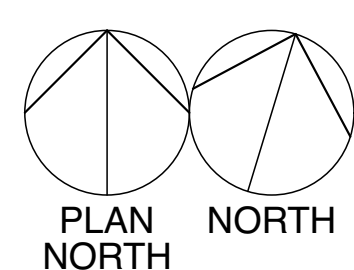


**S SHOWER**






**ROTUNDA  
FLOOR PLAN**

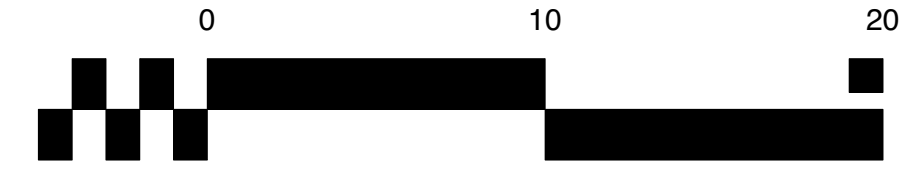

**S SHOWER**

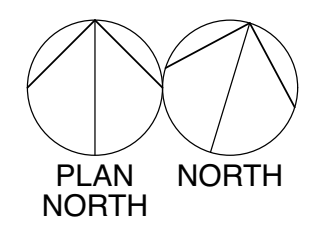







**MEN'S DRESSING**  
**FLOOR PLAN**

**S SHOWER**

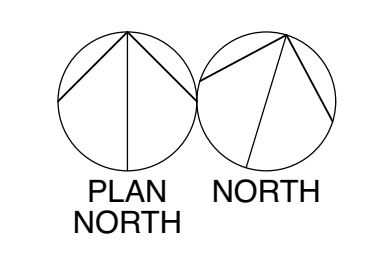



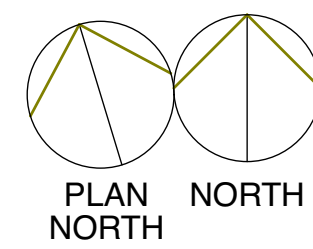


# SITE PLAN







WATER QUALITY FEATURE

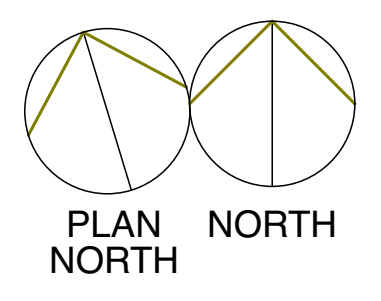

# SITE PLAN





*Thank You*



*Questions or more information, please  
CONTACT*

*Riley Triggs, AIA*

*Project Manager*


*Capital Delivery Services Department*

*Riley.Triggs@austintexas.gov*


*(512) 974-7747*

*[www.austintexas.gov/bartonspringsbathhouse](http://www.austintexas.gov/bartonspringsbathhouse)*




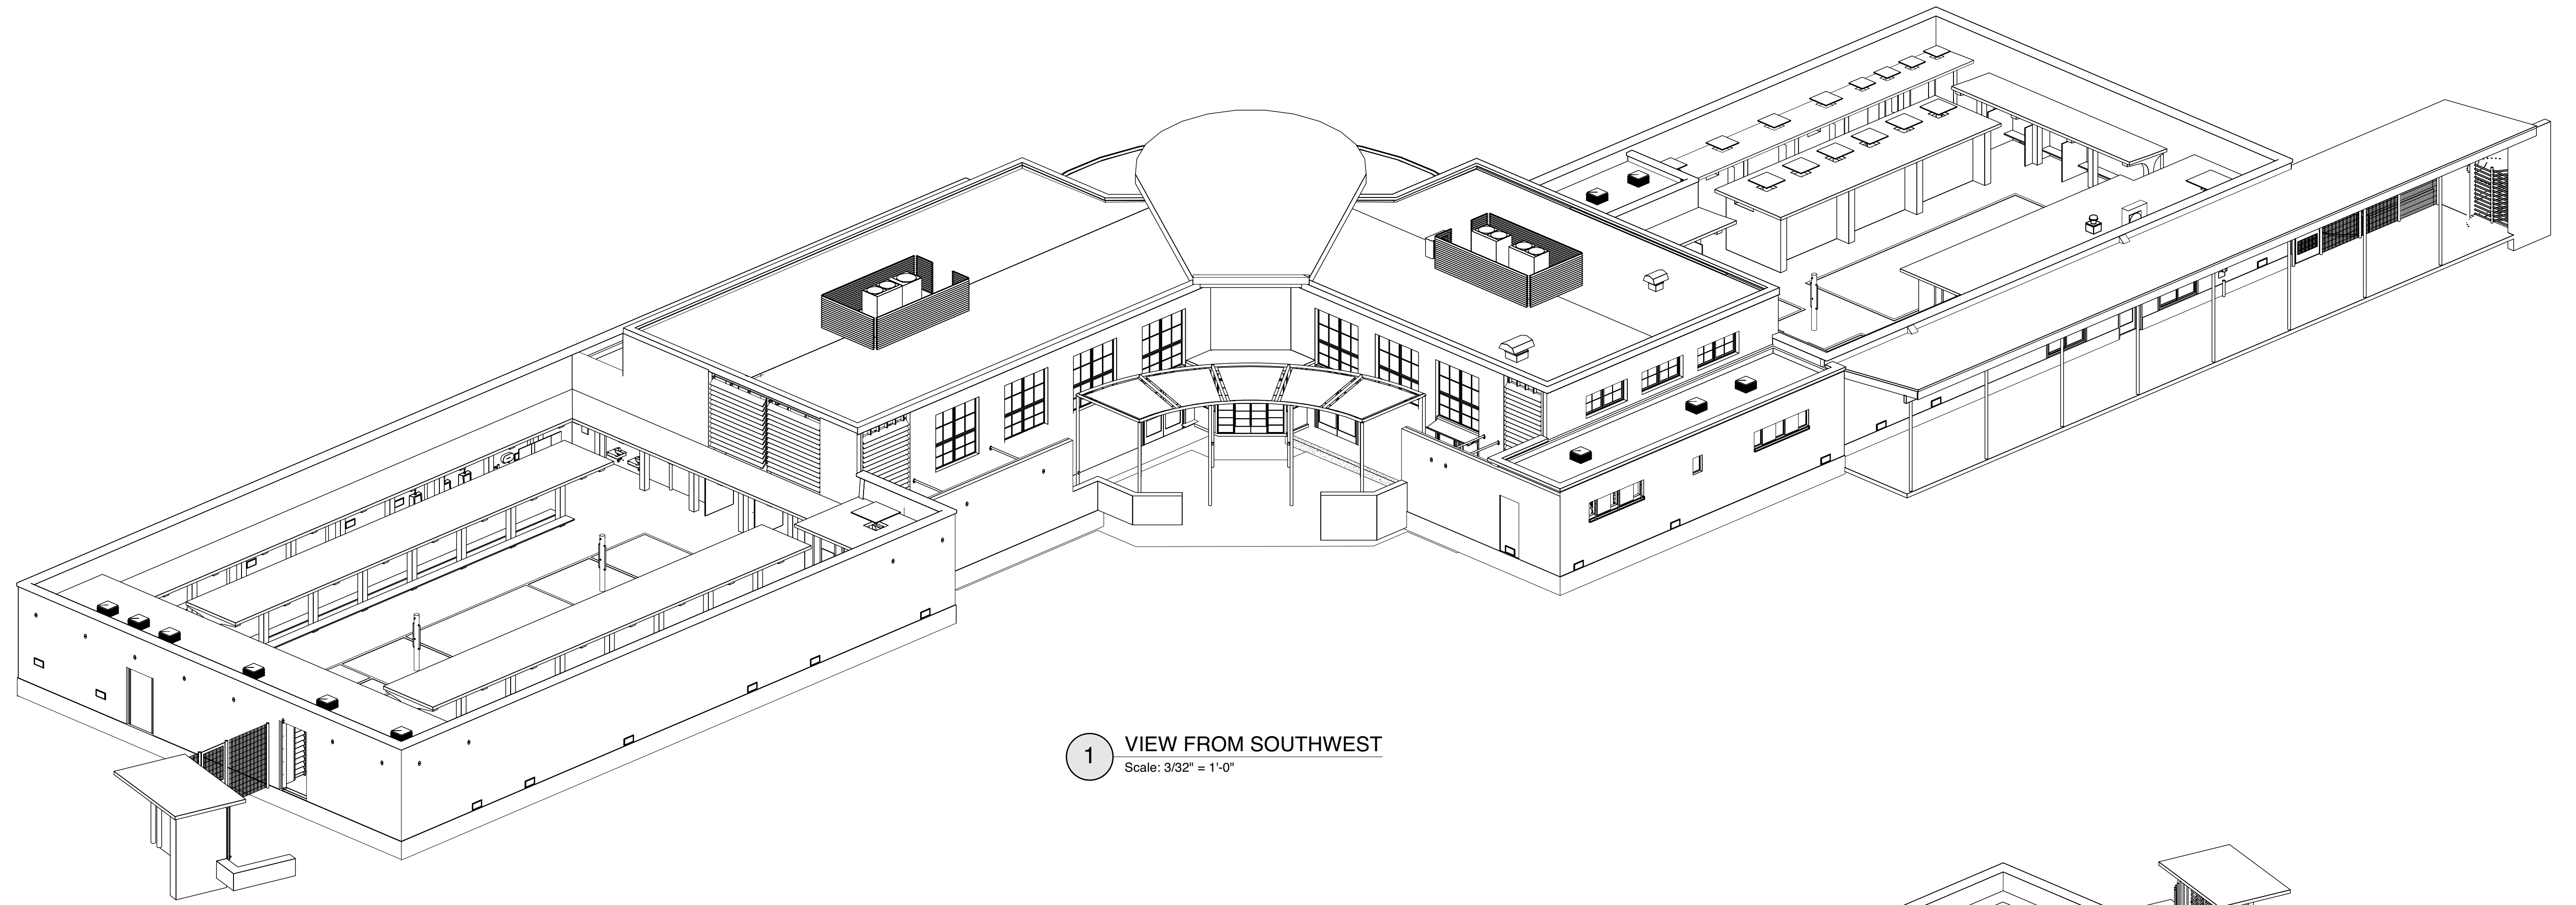


1 VIEW FROM SOUTHWEST  
Scale: 3/32" = 1'-0"

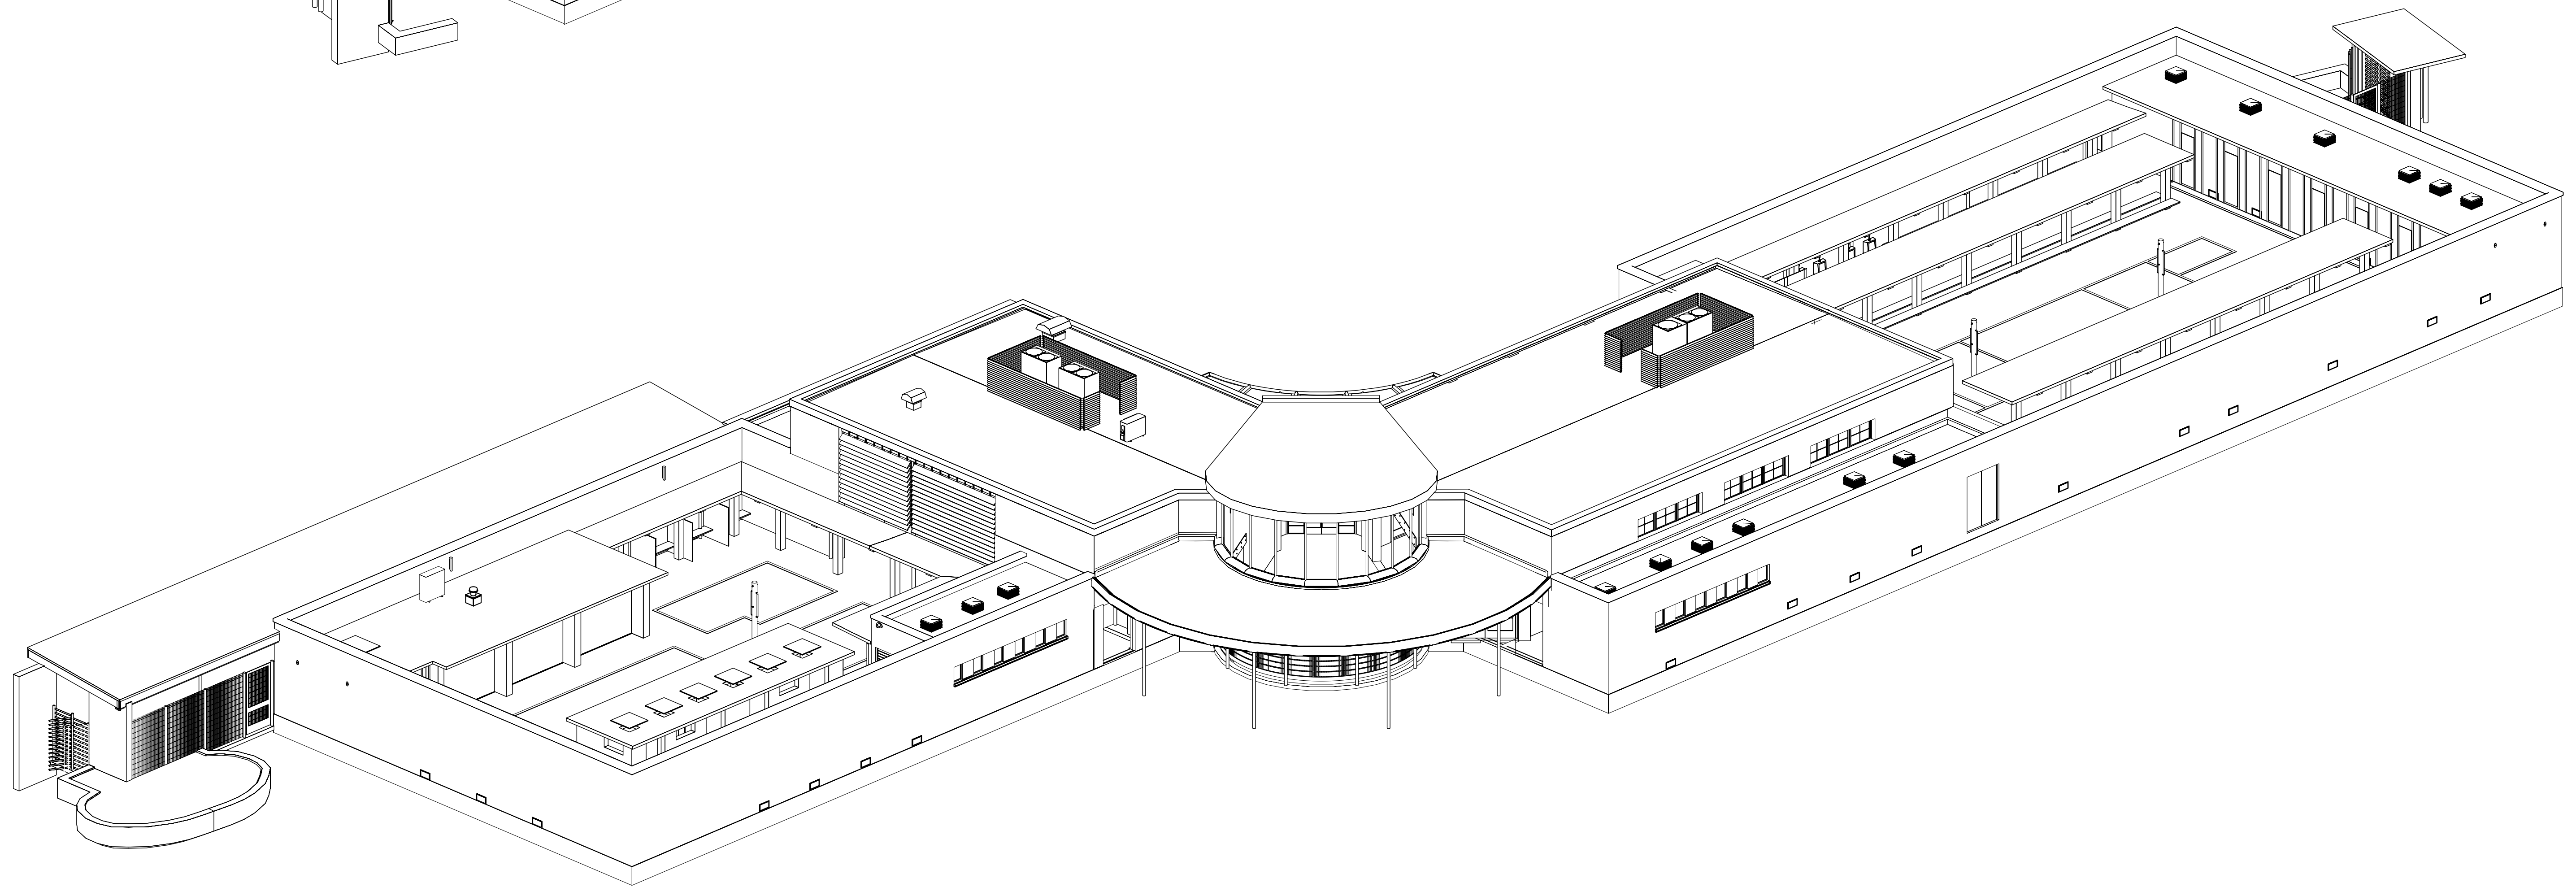


2 VIEW FROM NORTHEAST  
Scale: 3/32" = 1'-0"




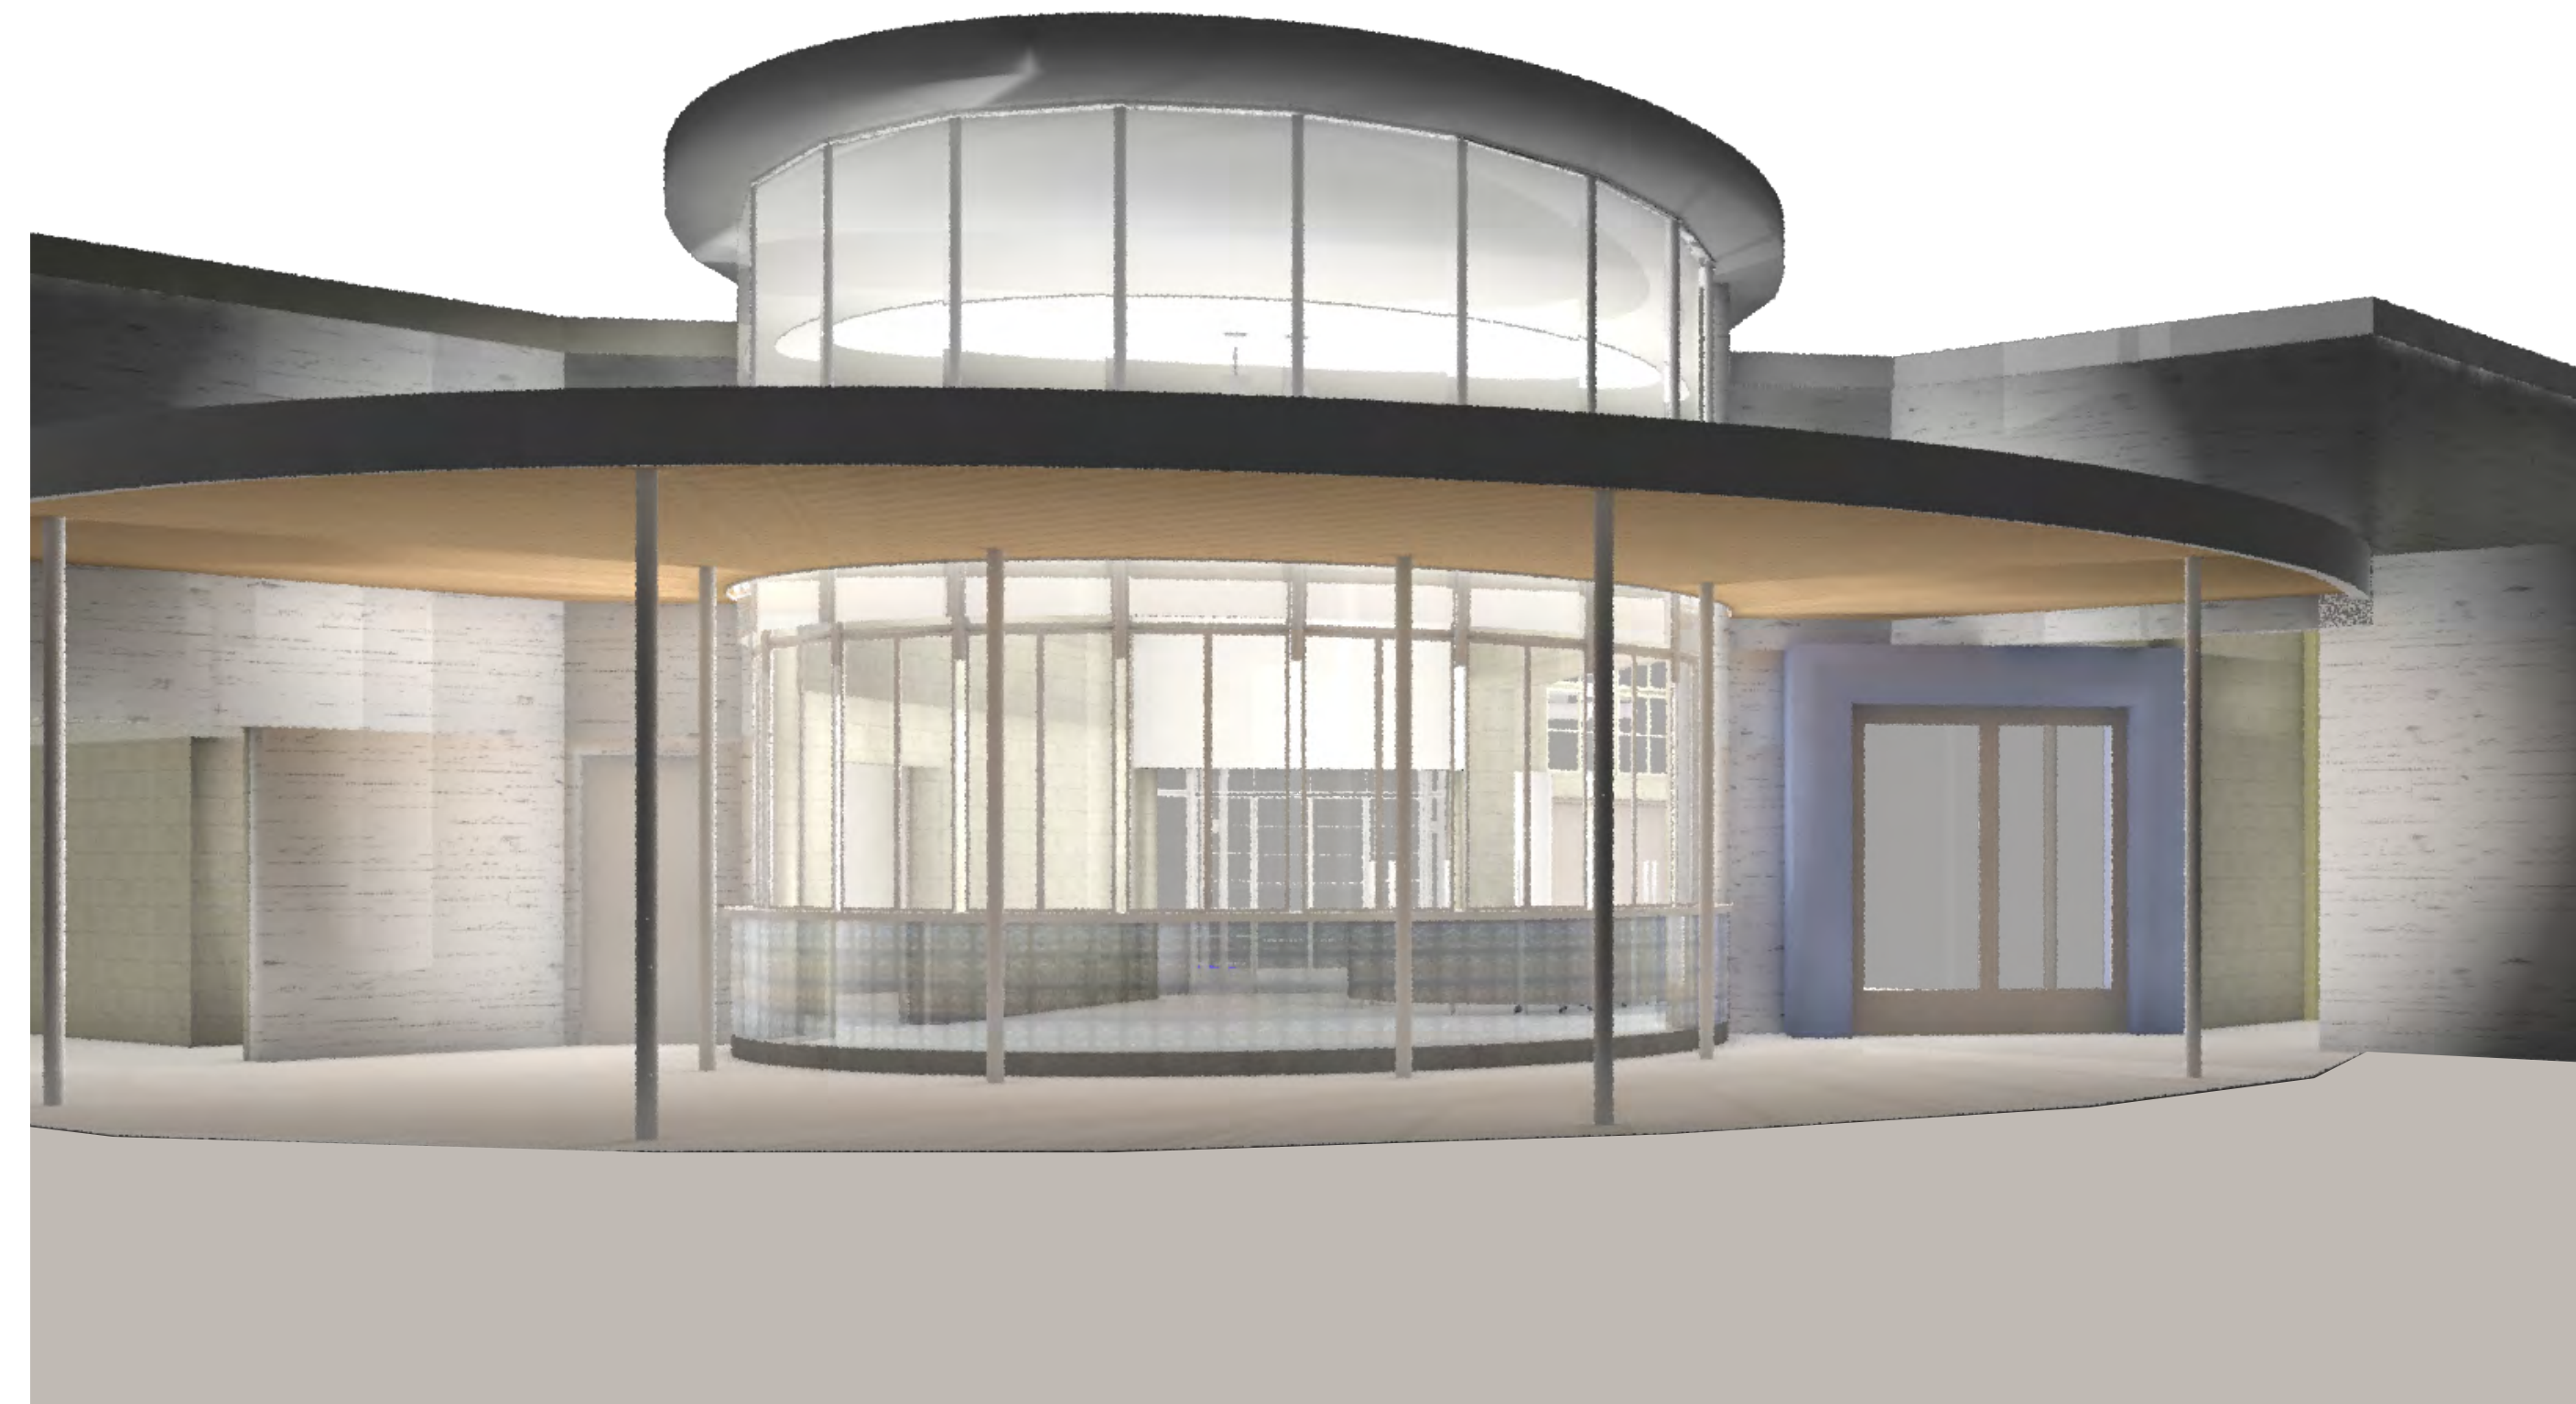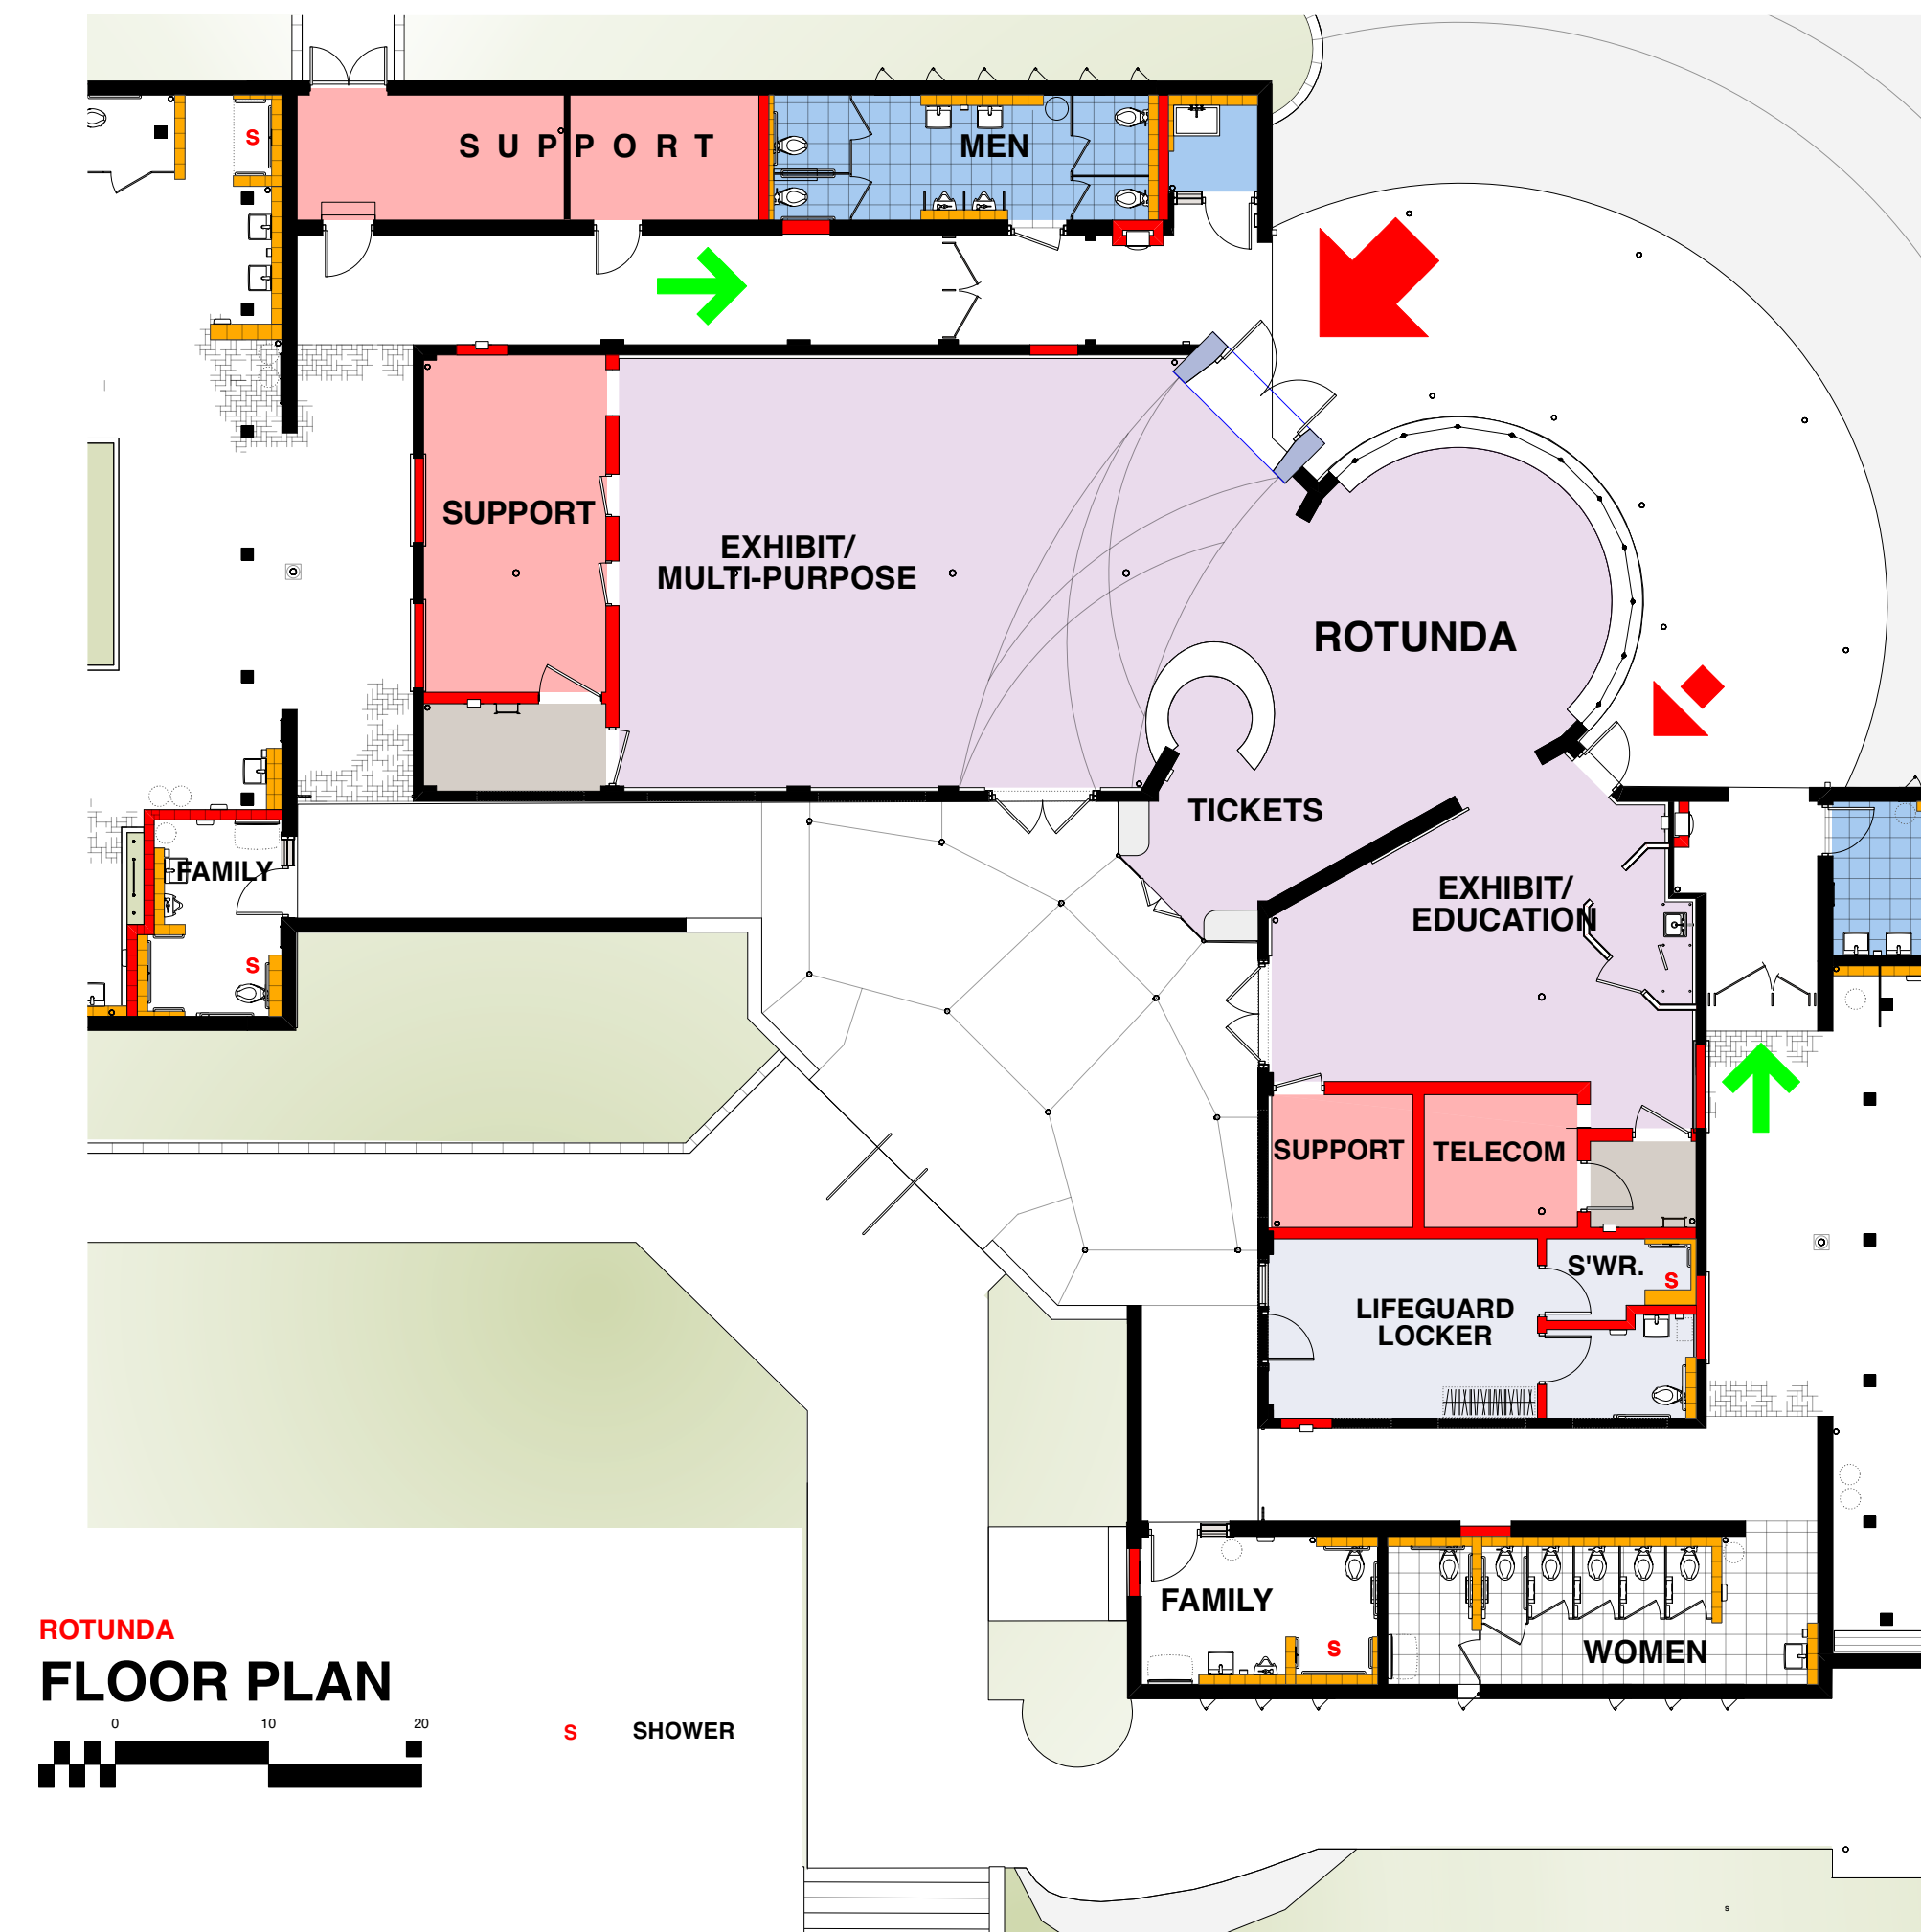



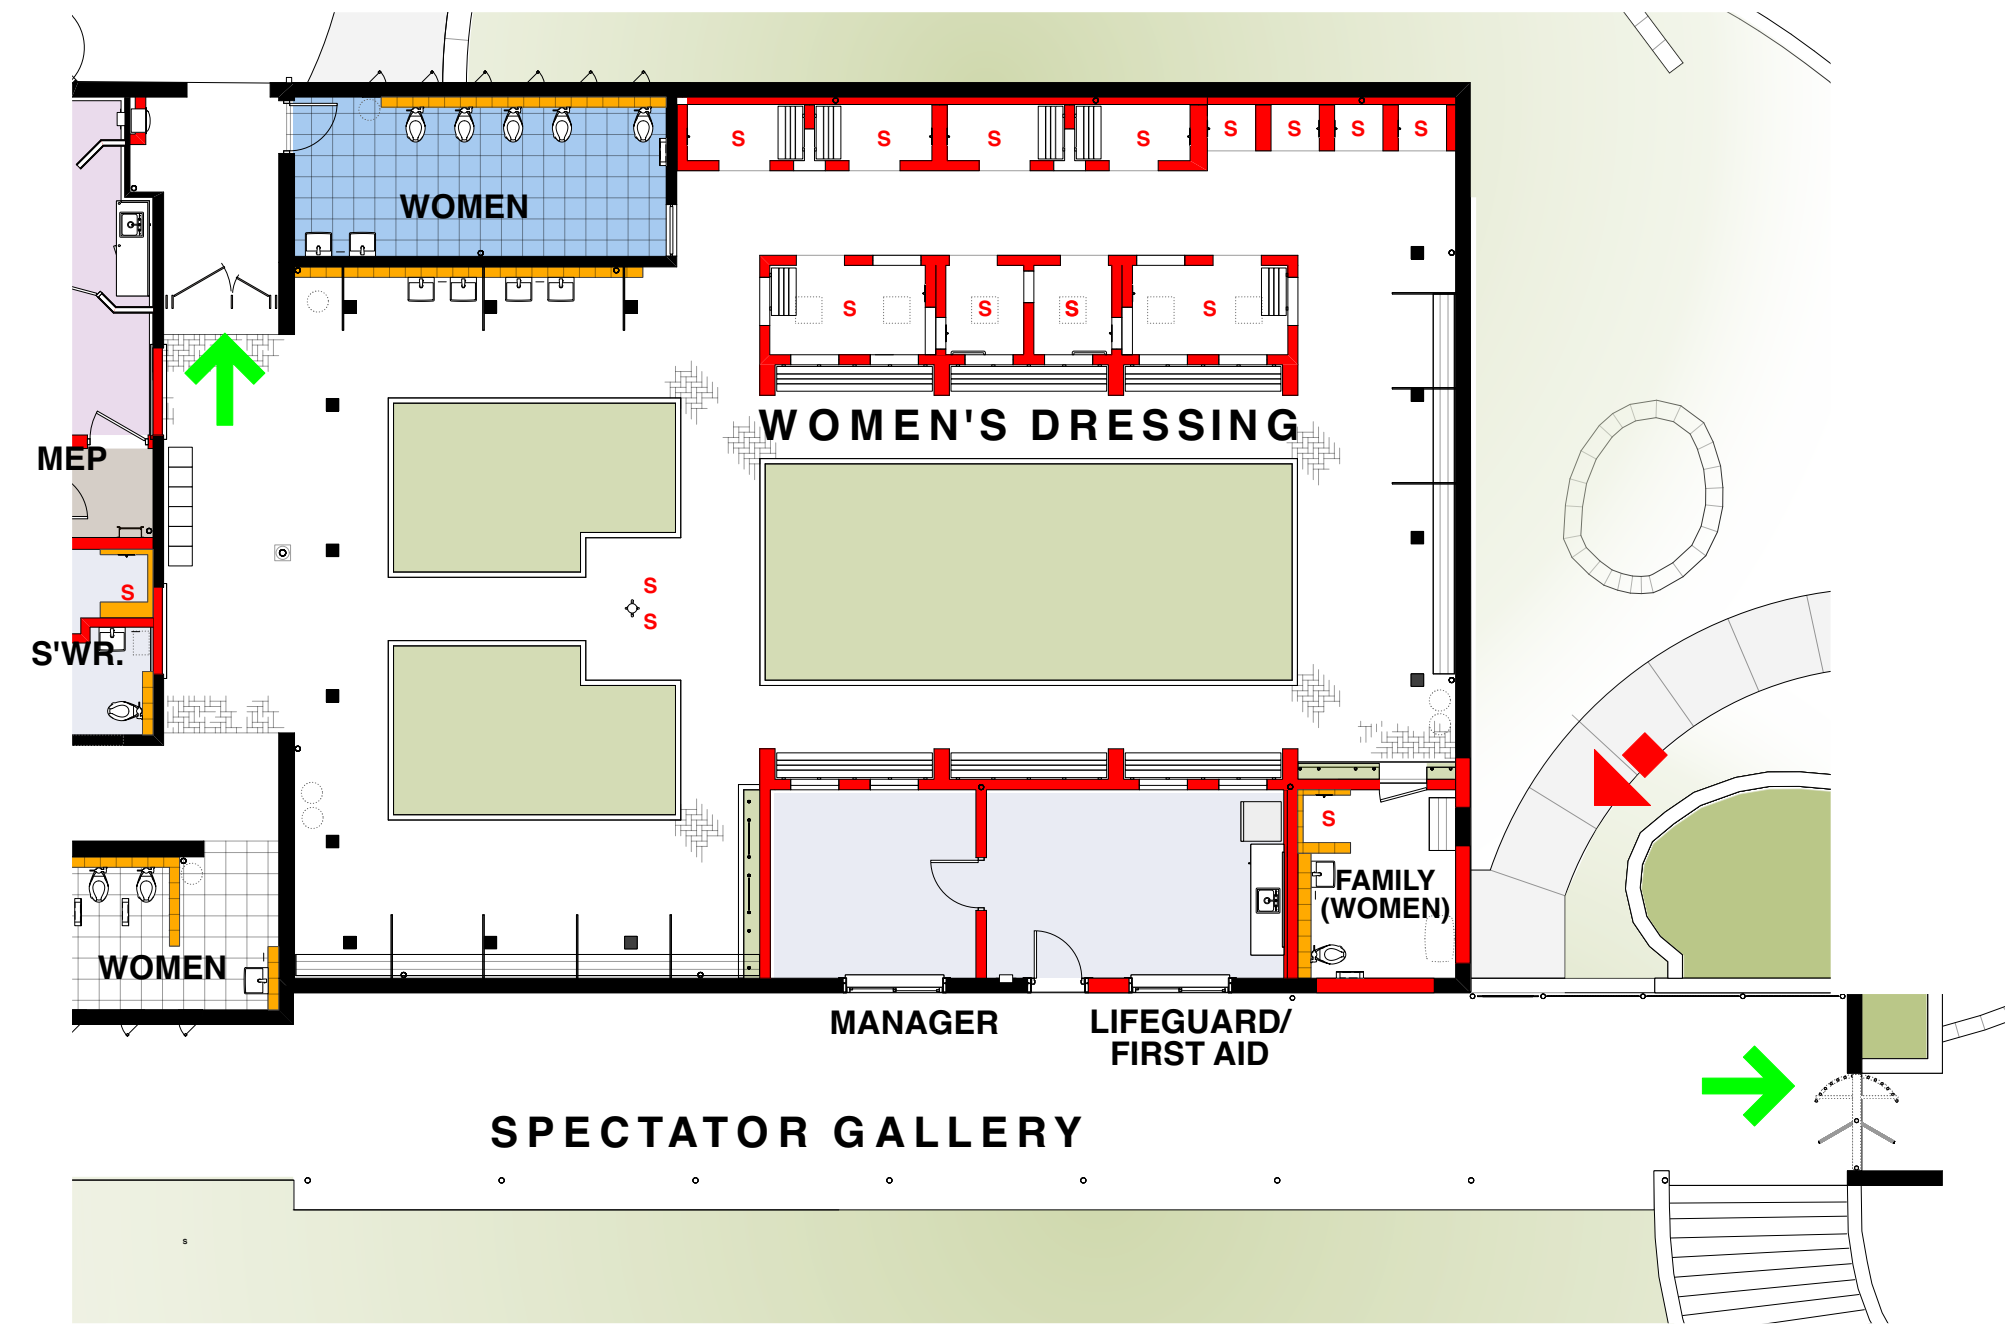



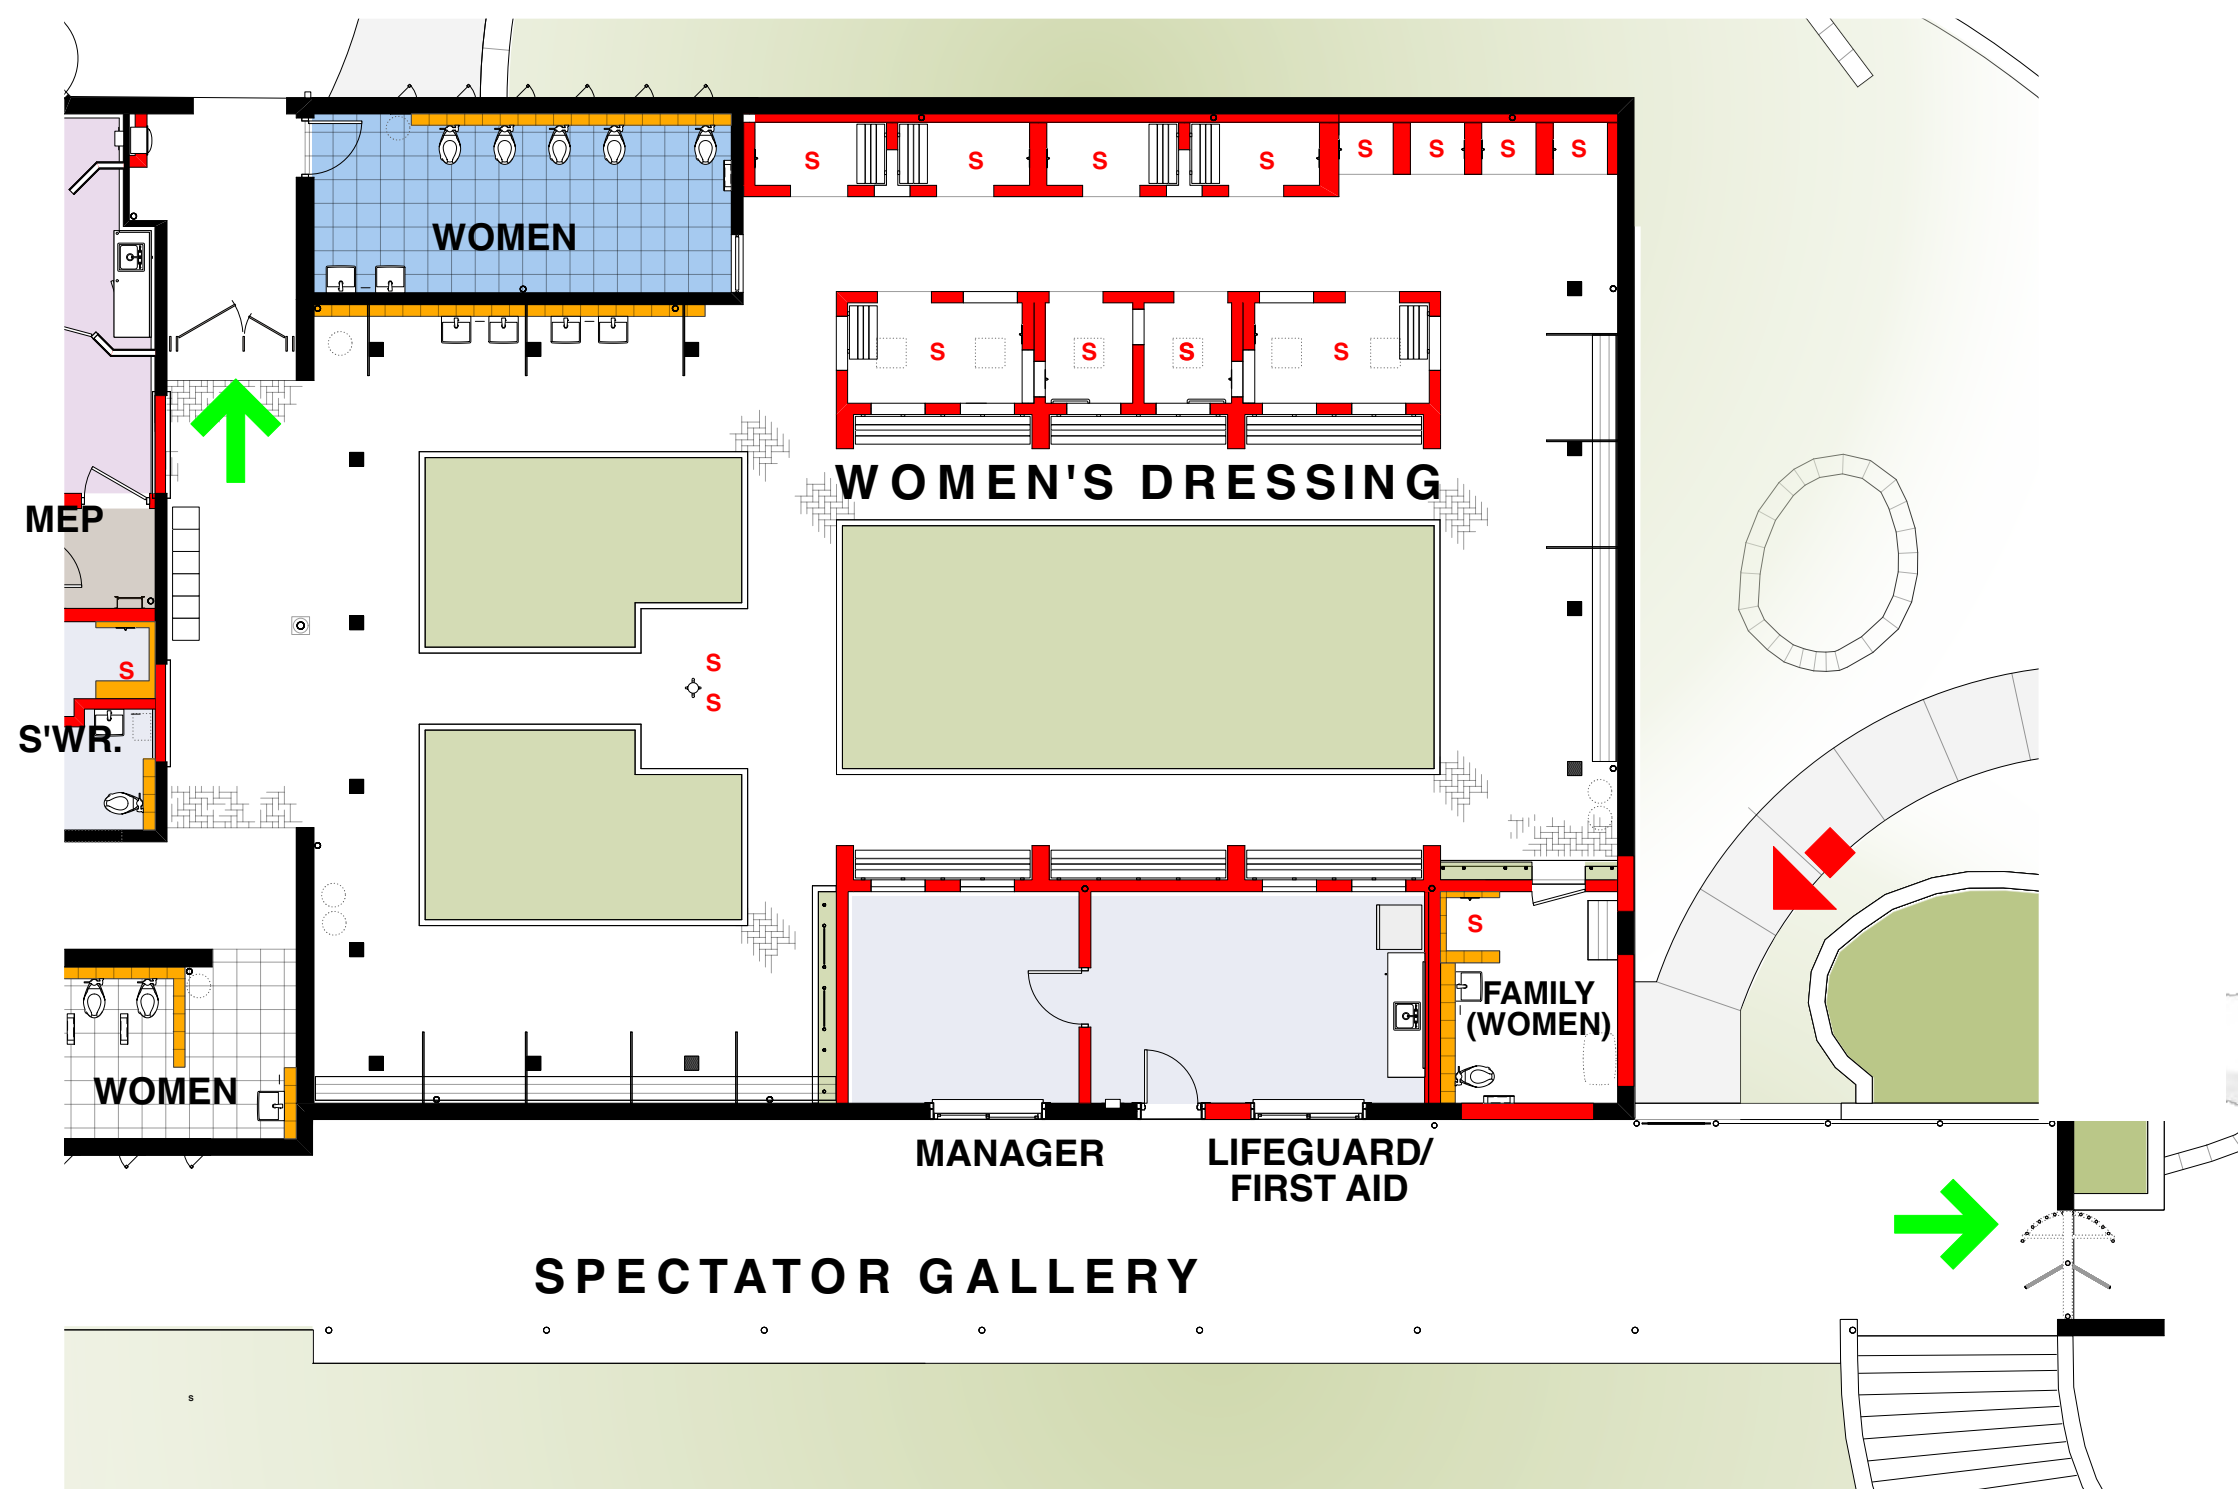


**WOMEN'S DRESSING**  
**FLOOR PLAN**  

S SHOWER

