GENERAL NOTES

ALL RESPONSIBILITY FOR THE ADEQUECY OF THESE PLANS REMAINS WITH THE ENGINEER. APPROVAL OF THESE PLANS BY THE CITY OF AUSTIN DOES NOT REMOVE THESE RESPONSIBILITIES. **"REVIEWED BY AUSTIN WATER" APPLIES ONLY TO AW PUBLIC FACILITIES. ALL OTHER WATER AND WASTEWATER**

FACILITIES INSIDE PRIVATE PROPERTY ARE UNDER THE JURISDICATION OF BUILDING INSPECTIONS.

Use of Electronic Files General Disclaimer: Use of the attached files in any manner indicates your acceptance of terms and conditions as set forth below. If you do not agree to all of the terms and conditions, please contact Austin Water Pipeline Engineering, project coordinator prior to use of the referenced information. Please be advised that the attached files are in a format that can be altered by the user. Due to this fact, any reuse of the data will be at the user's sole risk without liability or legal exposure to the City of Austin and user shall indemnify and hold harmless The City of Austin from all claims, damages, losses and expenses including attorney's fees arising out of or resulting from using the digital file. In addition, it is the responsibility of the user to compare all data with the PDF version of this drawing. In the event there is a conflict between the PDF version drawing and the electronic file, the PDF version drawing shall prevail.

Automated Metering Infrastructure: Effective March 2022, new water meters installed shall be in conformance with AW's automated metering infrastructure technology, and with the applicable standard product list. Applicants filing a site plan or subdivision plan will be required to coordinate with the Austin Water Plan Reviewer for details on approval and installation.

Prior to the handling and disposal of Asbestos Pipe, the Contractor's work plans will be reviewed and coordinated through Austin Water's Asbestos Program Manager who can be reached at 512-972-0915. It is the Contractor's responsibility to utilize a trained, certified and licensed Asbestos Abatement Contractor in accordance with the Federal, State and Local regulations.

PROJECT INFORMATION¹

AW INFRASTRUCTURE INFORMATION

PROPOSED PRODUCT TYPE (TO BE INSTALLED)	LENGTH OF PIPE (L.F.)	SIZE OF PIPE (INCH)	NO. OF SERVICES
WATER MAIN			NA
WASTEWATER MAIN			NA
RECLAIMED WATER MAIN			NA
WATER SERVICE	NA	NA	
WASTEWATER SERVICE	NA	NA	
RECLAIMED WATER SERVICE	NA	NA	

EXPAND OR REDUCE TABLE AS NEEDED* THE INFORMATION INCLUDED IN THIS TABLE ARE APPROXIMATE VALUES ESTIMATED BASED ON GENERAL ENGINEERING GUIDELINES

STANDARD CONSTRUCTION NOTES

October 1, 2021

THE CITY STANDARD CONSTRUCTION SPECIFICATIONS CURRENT AT THE TIME OF BIDDING SHALL COVER MATERIALS AND METHODS USED TO DO THIS WORK. CONTRACTOR MUST OBTAIN A ROW PERMIT FROM AUSTIN TRANSPORTATION DEPT, RIGHT OF WAY MANAGEMENT DIVISION BEFORE BEGINNING CONSTRUCTION WITHIN THE RIGHT-OF-WAY OF A PUBLIC STREET OR ALLEY. ACTIVITY WITHIN RIGHT-OF-WAY SHALL COMPLY WITH APPROVED TCP. 3. AT LEAST 48 HOURS PRIOR TO BEGINNING ANY UTILITY CONSTRUCTION ACTIVITY IN PUBLIC ROW OR PUBLIC EASEMENT, THE CONTRACTOR SHALL NOTIFY THE APPLICABLE CITY OF AUSTIN INSPECTION GROUP (AUSTIN TRANSPORTATION, DEVELOPMENT SERVICES, OR PUBLIC WORKS). SEE CURRENT NOTIFICATION REQUIREMENTS AT WWW.AUSTINTEXAS.GOV 4. THE CONTRACTOR SHALL CONTACT THE AUSTIN AREA "ONE CALL" SYSTEM AT 1-800-344-8377 FOR EXISTING UTILITY LOCATIONS PRIOR TO ANY EXCAVATION IN ADVANCE OF CONSTRUCTION. THE CONTRACTOR SHALL VERIFY THE LOCATIONS OF ALL UTILITIES TO BE EXTENDED. TIED TO, OR ALTERED, OR SUBJECT TO DAMAGE/INCONVENIENCE BY THE CONSTRUCTION OPERATIONS. THE CITY OF AUSTIN WATER AND WASTEWATER MAINTENANCE RESPONSIBILITY ENDS AT R.O.W./EASEMENT LINES. 5. NO OTHER UTILITY SERVICE/APPURTENANCES SHALL BE PLACED NEAR THE PROPERTY LINE, OR OTHER ASSIGNED LOCATION DESIGNATED FOR WATER AND WASTEWATER UTILITY SERVICE THAT WOULD INTERFERE WITH THE WATER AND WASTEWATER SERVICES. MINIMUM TRENCH SAFETY MEASURES SHALL BE PROVIDED, AS REQUIRED BY OSHA, CITY SPECIFICATION 509S, AND CITY/COUNTY CONSTRUCTION INSPECTORS. ALL MATERIALS TESTS ORDERED BY THE OWNER FOR QUALITY ASSURANCE PURPOSES, SHALL BE CONDUCTED BY AN INDEPENDENT LABORATORY AND FUNDED BY THE OWNER IN ACCORDANCE WITH CITY STANDARD SPECIFICATION ITEM 1804S.04. PRESSURE TAPS SHALL BE ALLOWED ON A CASE BY CASE BASIS, AS DETERMINED BY THE DIRECTOR'S DESIGNEE. NORMALLY PRESSURE TAPS 4 INCHES AND LARGER SHALL BE ALLOWED IN THE FOLLOWING CASES: A) A TEST SHUT OUT INDICATES AN ADEQUATE SHUT OUT TO PERFORM THE WORK IS NOT FEASIBLE B) MORE THAN 30 CUSTOMERS OR A SINGLE CRITICAL CUSTOMER (AS DEFINED BY AUSTIN WATER) WOULD BE IMPACTED BY THE SHUT OUT OR C) THE EXISTING WATER LINE WARRANTS IT. 9. WATER LINE TESTING AND STERILIZATION SHALL BE PERFORMED IN ACCORDANCE WITH CITY STANDARD SPECIFICATION ITEMS 510.3 (27)-(29). FORCE MAIN PRESSURE TESTING SHALL BE CONDUCTED AND FALL UNDER THE SPECIFICATIONS AS WATER LINES (PRESSURE PIPE) OR AT THE PRESSURES SHOWN ON THE APPROVED PLANS. 10. ALL MATERIAL USED ON THIS PROJECT MUST BE LISTED ON THE STANDARD PRODUCTS LISTING. ANY MATERIAL NOT LISTED HAS TO GO THROUGH THE REVIEW OF THE STANDARDS COMMITTEE FOR REVIEW AND APPROVAL PRIOR TO START OF PROJECT. TESTING AND EVALUATION OF PRODUCTS ARE REQUIRED BEFORE APPROVAL WILL BE GIVEN ANY CONSIDERATION. 11. WHEN WATER SERVICES ARE DAMAGED AND THE SERVICE MATERIAL IS POLYETHYLENE (PE), THE LINE SHALL BE REPAIRED ONLY BY HEAT FUSION WELD, AT BRASS FITTINGS, OR THE FULL LENGTH SHALL BE REPLACED PER CURRENT STANDARD DETAIL(S). WHEN POLYBUTYLENE (PB) TUBING IS DAMAGED OR TAMPERED WITH IN ANY WAY, THE FULL LENGTH OF SERVICE LINE SHALL BE REPLACED. (NOTE: FULL LENGTH IS FROM THE CORPORATION STOP TO THE METER.) REPAIR COUPLINGS ARE NOT ALLOWED FOR ANY WATER OR WASTEWATER SERVICE LINE REPAIR, RECONNECT, OR REPLACEMENT. 12. WHEN AN EXISTING WATERLINE SHUT OUT IS NECESSARY AND POSSIBLE, THE CONTRACTOR SHALL NOTIFY THE CONSTRUCTION INSPECTOR WHO WILL THEN NOTIFY AUSTIN WATER DISPATCH AND THE AFFECTED CUSTOMERS A MINIMUM OF FORTY-EIGHT (48) HOURS IN ADVANCE. 13. THE CONTRACTOR SHALL NOTIFY THE CONSTRUCTION INSPECTOR SO THAT HE CAN NOTIFY THE AUSTIN WATER AT 972-0000 AT A MINIMUM OF 72 HOURS PRIOR TO RELOCATING ANY DOMESTIC OR FIRE DEMAND WATER METERS. THE CONTRACTOR SHALL CAREFULLY REMOVE ALL METERS AND METERS BOXES THAT ARE INDICATED TO BE RELOCATED OR SALVAGED. THE CONTRACTOR SHALL INSTALL THE REMOVED METER OR CITY PROVIDED METER AT THE NEW LOCATION INDICATED ON THE CONSTRUCTION PLANS. 14. THE CONTRACTOR SHALL VERIFY ALL VERTICAL AND HORIZONTAL LOCATIONS OF EXISTING UTILITIES, BELOW GROUND AND OVERHEAD, PRIOR TO STARTING ONSITE UTILITY WORK. 15. ALL WATER, WASTEWATER, AND RECLAIMED MAINS SHALL BE INSTALLED IN ACCORDANCE WITH THE SEPARATION DISTANCES INDICATED ON THE PLANS, PER UTILITY CRITERIA MANUAL AND TCEQ CHAPTERS 210, 217, AND 290. 16. PROJECT-SPECIFIC SHOP DRAWINGS SHALL BE SUBMITTED FOR AW APPROVAL FOR PRE-CAST CIRCULAR VERTICAL MANHOLE SECTIONS LARGER THAN 48" DIAMETER. THE SHOP DRAWINGS SHALL INCLUDE THE FLOWLINE ELEVATION OF ALL CONNECTING PIPES; ELEVATIONS OF TRANSITIONS FROM LARGE DIAMETER SECTIONS TO 48" DIAMETER SECTIONS; TOP OF MANHOLE AND SURROUNDING GROUND ELEVATIONS; AND DETAILS OF SPECIAL CONSTRUCTION CONSIDERATIONS SPECIFIED IN THE CONTRACT DOCUMENTS. 17. WHEN CONCRETE MANHOLES LARGER THAN 48 INCH DIAMETER ARE USED, DRAWINGS THAT ARE SEALED BY A PROFESSIONAL ENGINEER SHALL BE SUBMITTED FOR BASE SLABS, FLAT TOP LIDS (IF USED), AND FLAT TYPE CONCRETE PIECES USED TO TRANSITION FROM LARGER TO SMALLER DIAMETER MANHOLE SECTIONS. 18. ALL FIRE HYDRANTS AND VALVES THAT ARE TO BE ABANDONED SHALL BE REMOVED, SALVAGED AND RETURNED TO AUSTIN WATER. NOTICE SHOULD BE GIVEN 48 HOURS PRIOR, TO PIPELINE OPERATIONS DISTRIBUTION SYSTEM -VALVES AND HYDRANT SERVICES SUPERVISOR AT 512-972-1280. 19. ALL EXISTING WATER METERS IDENTIFIED TO BE RELOCATED OR ABANDONED AT THE DEVELOPMENT SHALL BE REMOVED FROM THE METER BOX PRIOR TO CONSTRUCTION AND GIVEN IMMEDIATELY TO THE CITY OF AUSTIN INSPECTOR. 20. THE ENGINEER SHALL CALL OUT THE SIZE, TYPE AND USE (DOMESTIC OR IRRIGATION) OF ALL EXISTING WATER METERS TO BE RELOCATED OR REPURPOSED. WATER METER NUMBERS WILL NOT BE REQUIRED TO BE PLACED ON THE PLAN SHEET. A SEPARATE AUSTIN WATER TAPS OFFICE FORM WILL BE USED TO PROVIDE RELEVANT DATA FOR THE EXISTING INFORMATION ON EXISTING METERS TO RECEIVE APPROPRIATE CREDITS. THIS FORM SHALL BE DIRECTLY SUBMITTED TO AUSTIN WATER TAPS OFFICE FOR REVIEW AND PROCESSING. 21. NO CONNECTION MAY BE MADE BETWEEN THE PRIVATE PLUMBING AND AUSTIN WATER INFRASTRUCTURE UNTIL A CITY APPROVED WATER METER HAS BEEN INSTALLED. 22. METER BOXES AND CLEAN OUTS SHALL NOT BE LOCATED WITHIN PAVED AREAS SUCH AS DRIVEWAYS AND SIDEWALKS. * ON CITY SPONSORED PROJECTS, WHERE CONFLICTS ARE IDENTIFIED BETWEEN THESE CONSTRUCTION NOTES AND THE PROJECT CONTRACT DOCUMENTS, THE CONTRACT DOCUMENTS WILL TAKE PRECEDENCE.

DOES THIS PROJECT NEED AULCC REVIEW ?

□no

IF YES, PLEASE PROVIDE UCC#____


NOTE: IF THE PROJECT IS LOCATED WITHIN FULL PURPOSE JURISDICTION, A RIGHT-OF-WAY REVIEW, THROUGH THE AULCC PERMIT PROCESS WILL BE REQUIRED.

AW EXPIRATION STAMP THREE YEARS FROM THE DATE OF SIGN-OFF

UTILITY CRITERIA MANUAL WAIVER SUMMARY **NOTES AND EXCEPTION GUIDELINES**

Please contact CID Inspections for arrangements for payment of Inspection fees and job assignment for Inspection of the public utilities to this site. Inspection fees must be paid before any Pre-construction meeting can be held.

Modifications to Austin Water signed and stamped sheets are not permitted. All design modifications will need to be submitted via the ABC portal for a Plan Correction or Revision All unethical engineering practices, including modifying City Stamped plan sheets, shall be reported to the Texas Board of Professional Engineers and Land Surveyors (PELS). Reference: Texas Engineering Practice Act and Rules, Subchapter C: Professional Conduct and Ethics

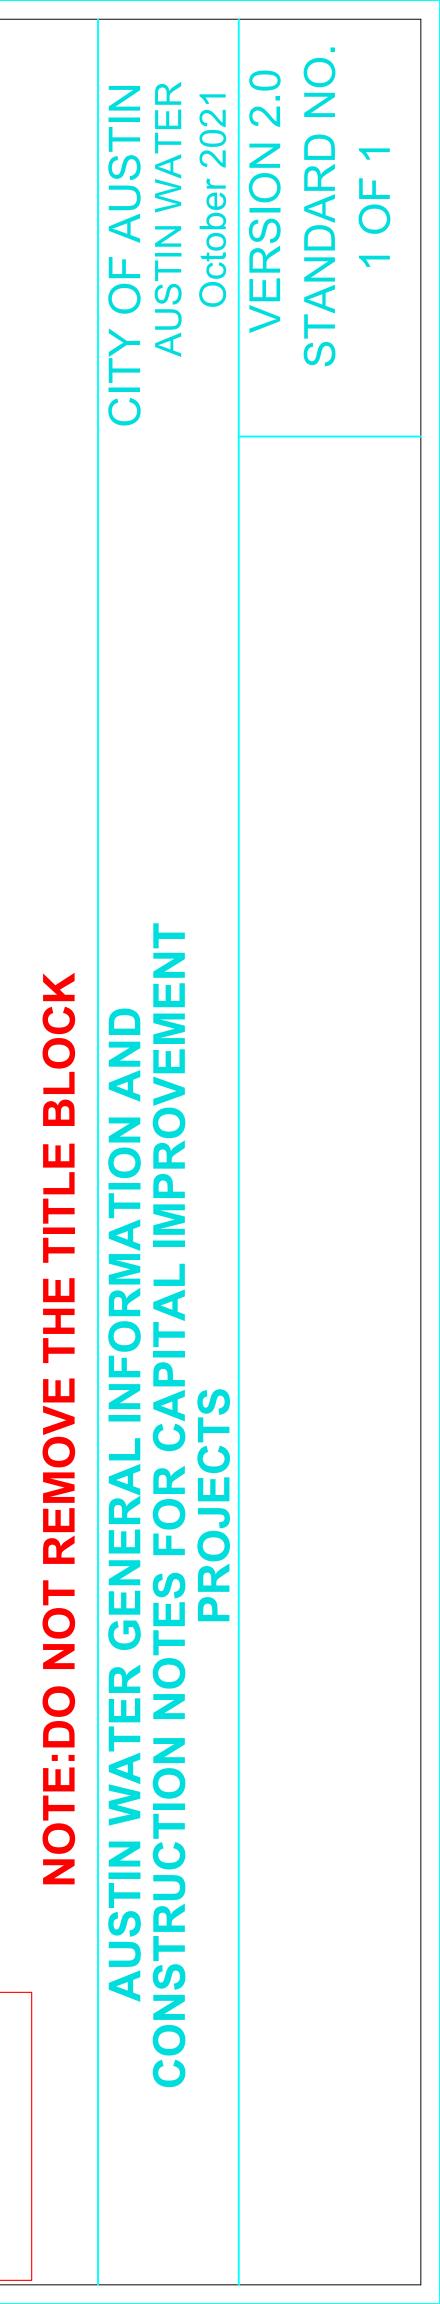

AUSTIN WATER REVIEW BLOCK